
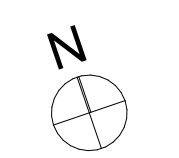


Keyplan
NTS



EXISTING SCHOOL BUILDING

GFA TO BE DEMOLISHED: 2856.67 m²
TOTAL AREA TO BE DEMOLISHED: 6232.97 m²


- DENOTES EXTENT OF PROTECTED STRUCTURE
- DENOTES BUILDINGS TO BE DEMOLISHED
- DENOTES PARTS OF PROTECTED STRUCTURE TO BE DEMOLISHED

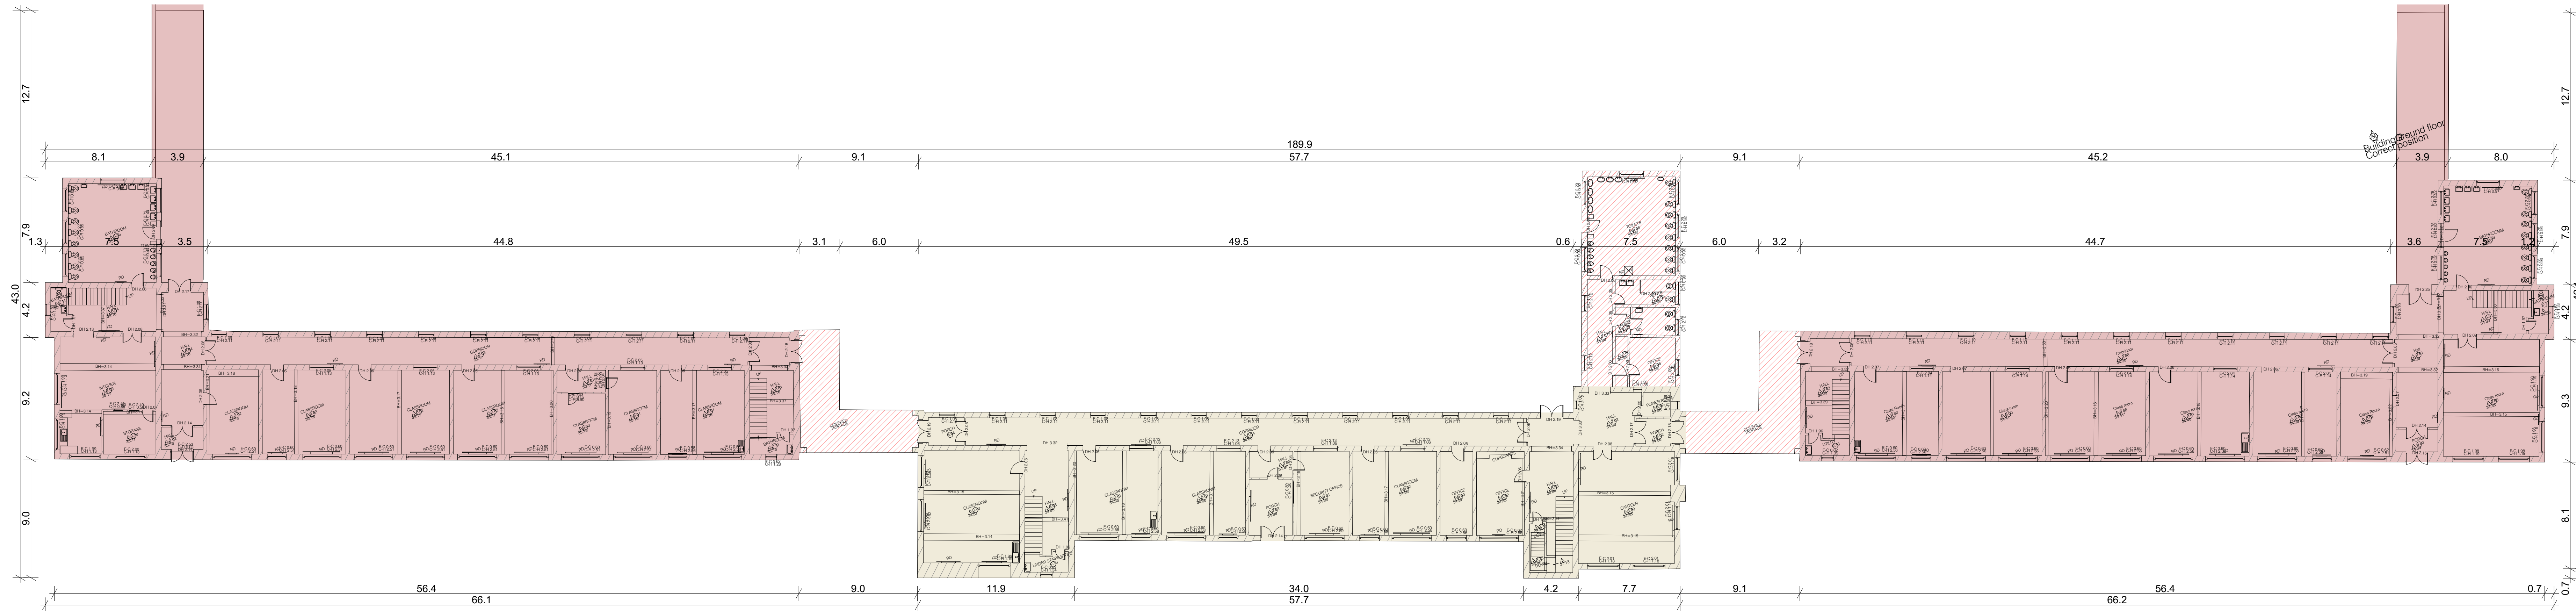


Ground Floor Plan, 1:200

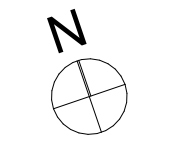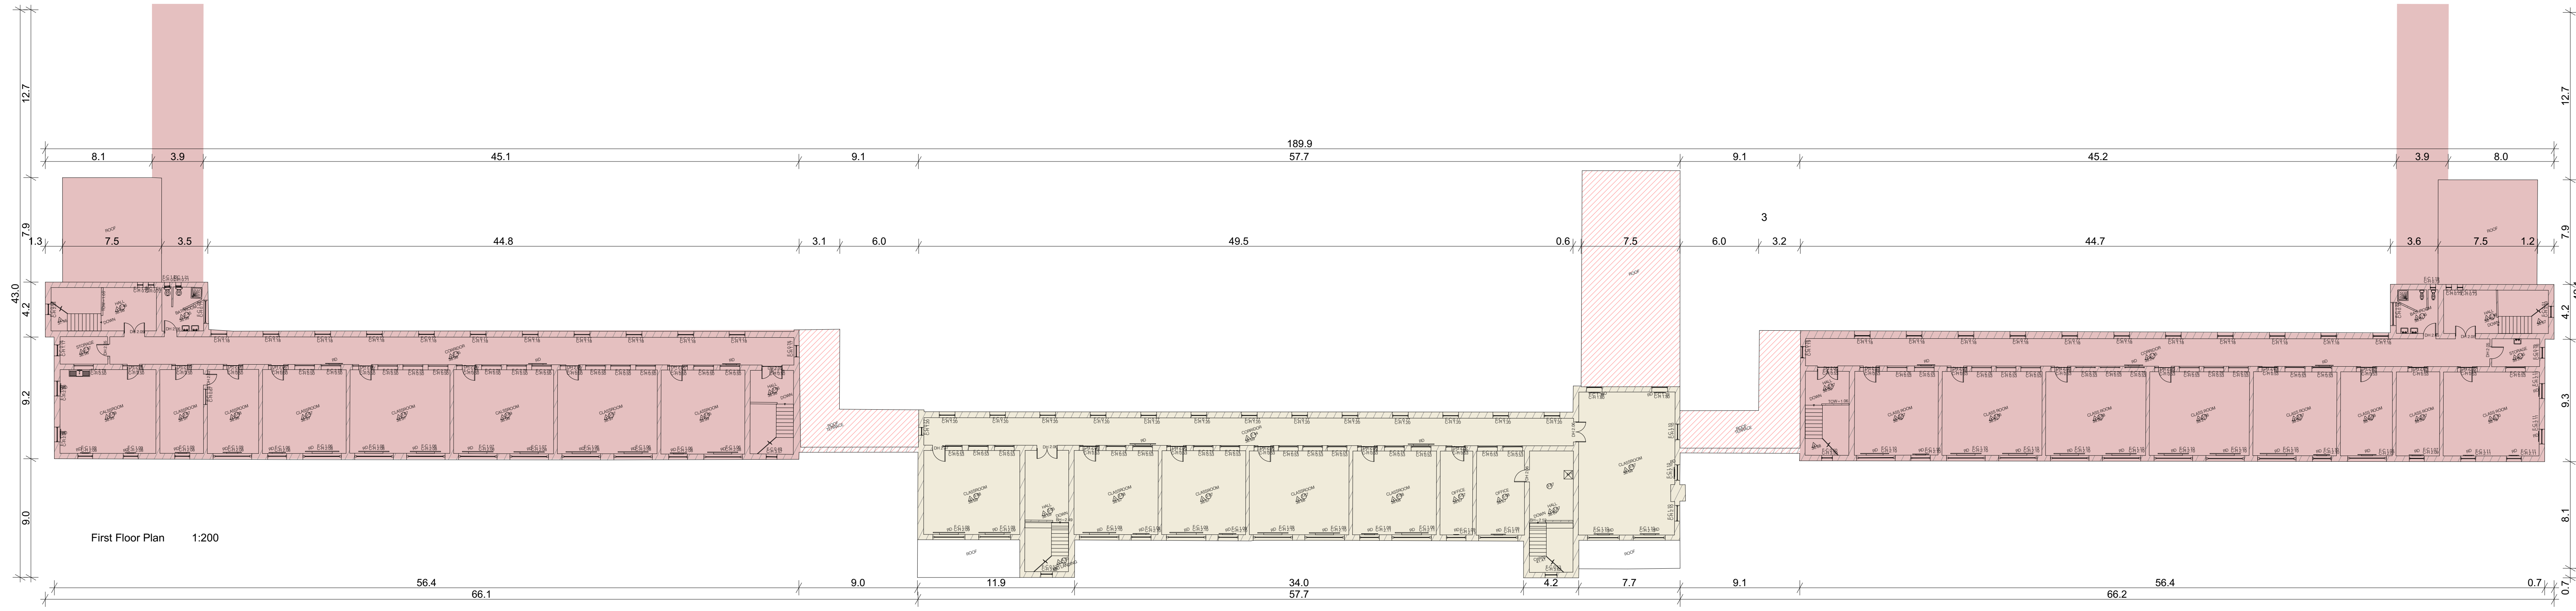


First Floor Plan, 1:200

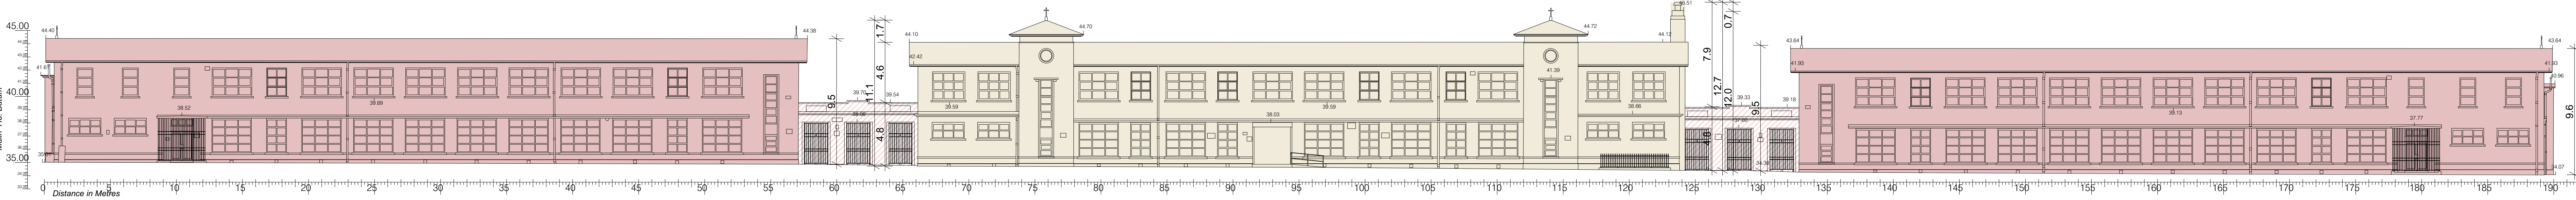


South/Front Elevation, 1:200

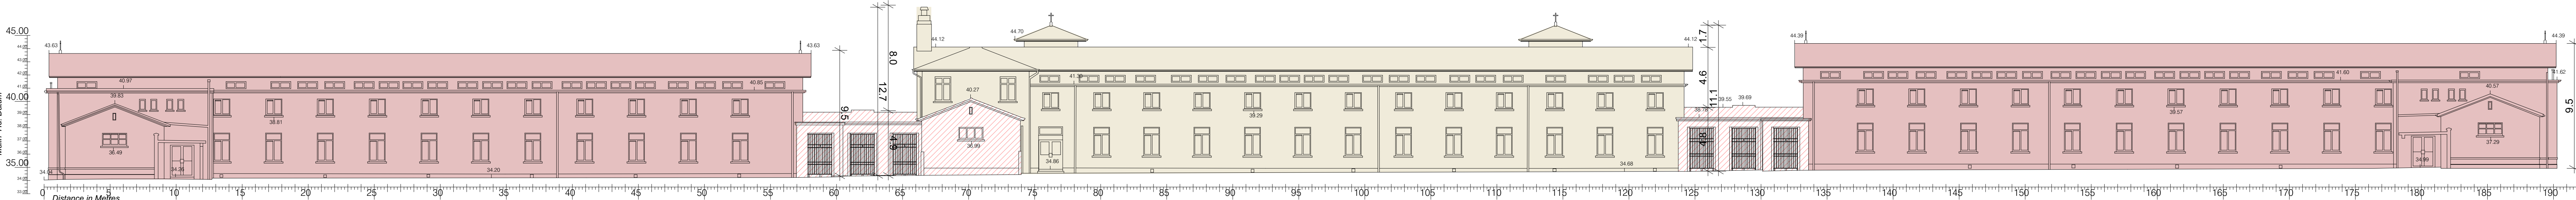


North/Rear Elevation, 1:200

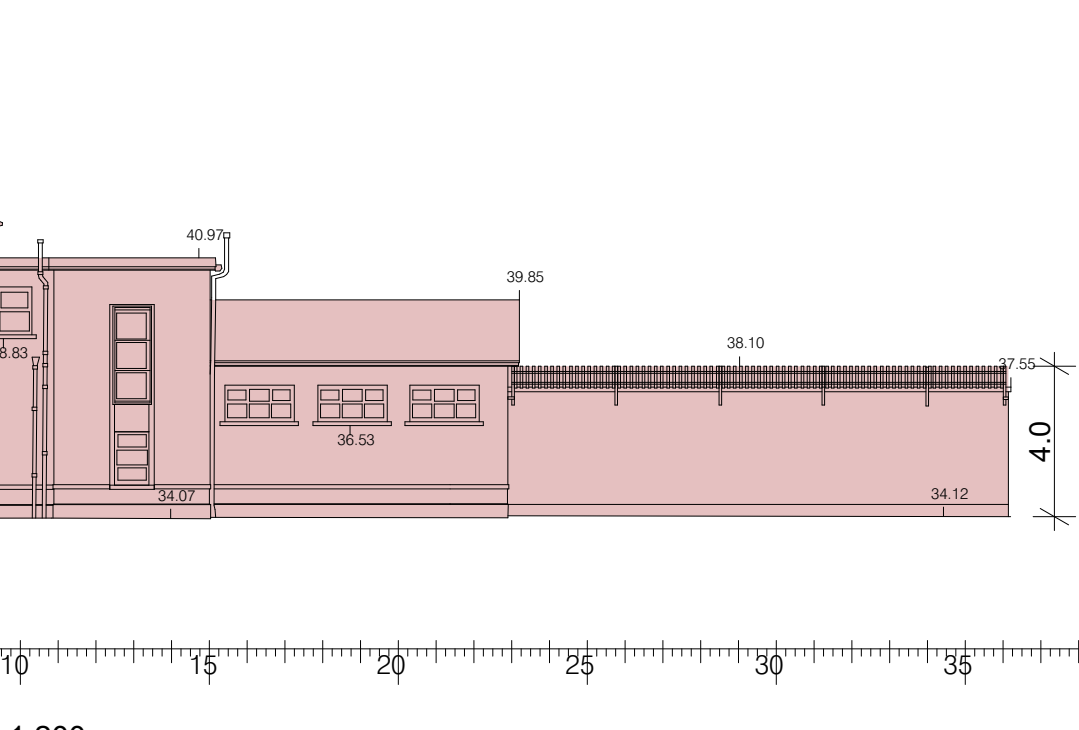


East Wing East Elevation, 1:200

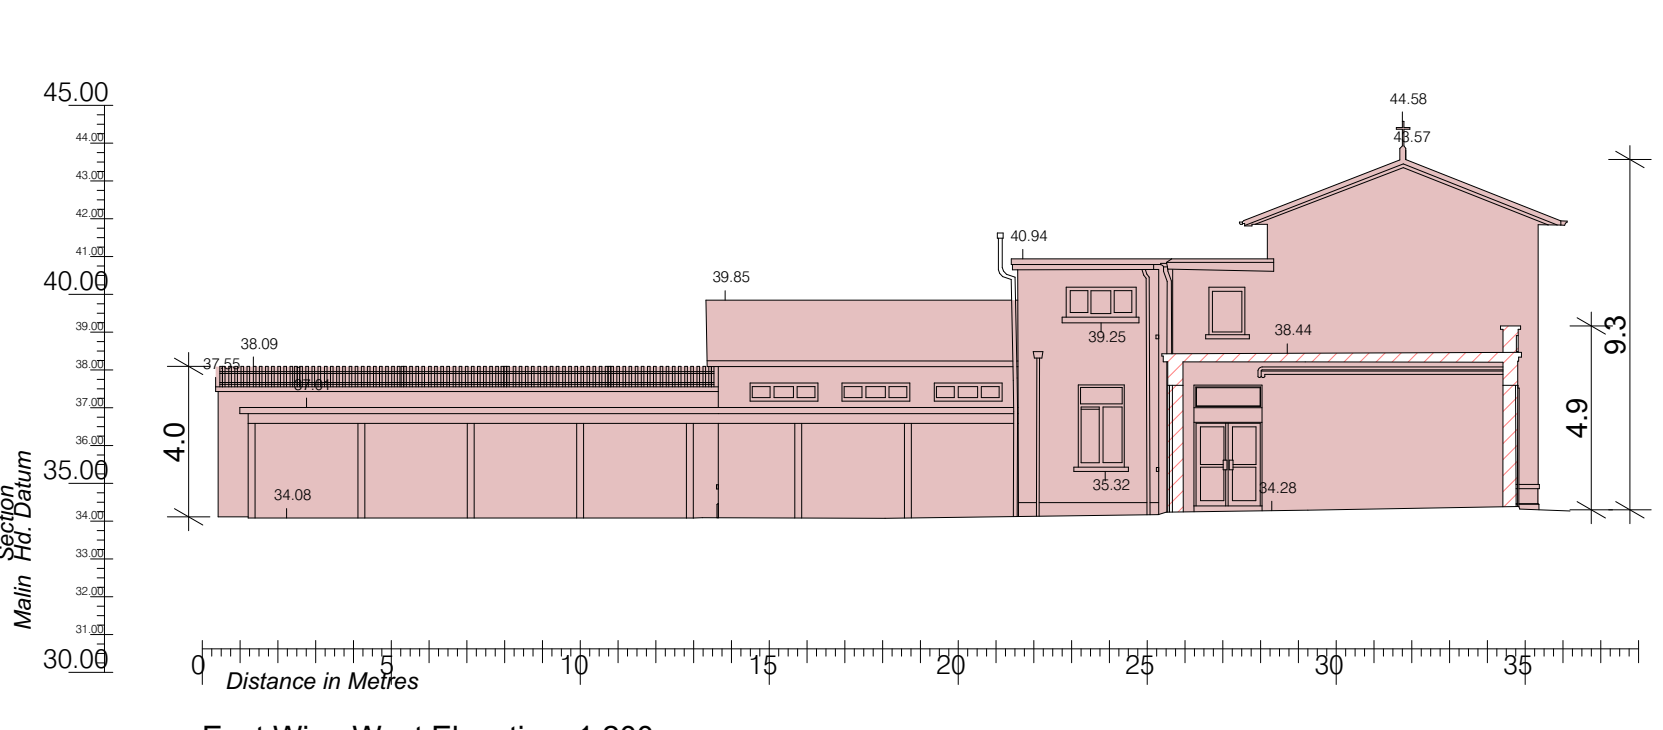


East Wing West Elevation, 1:200

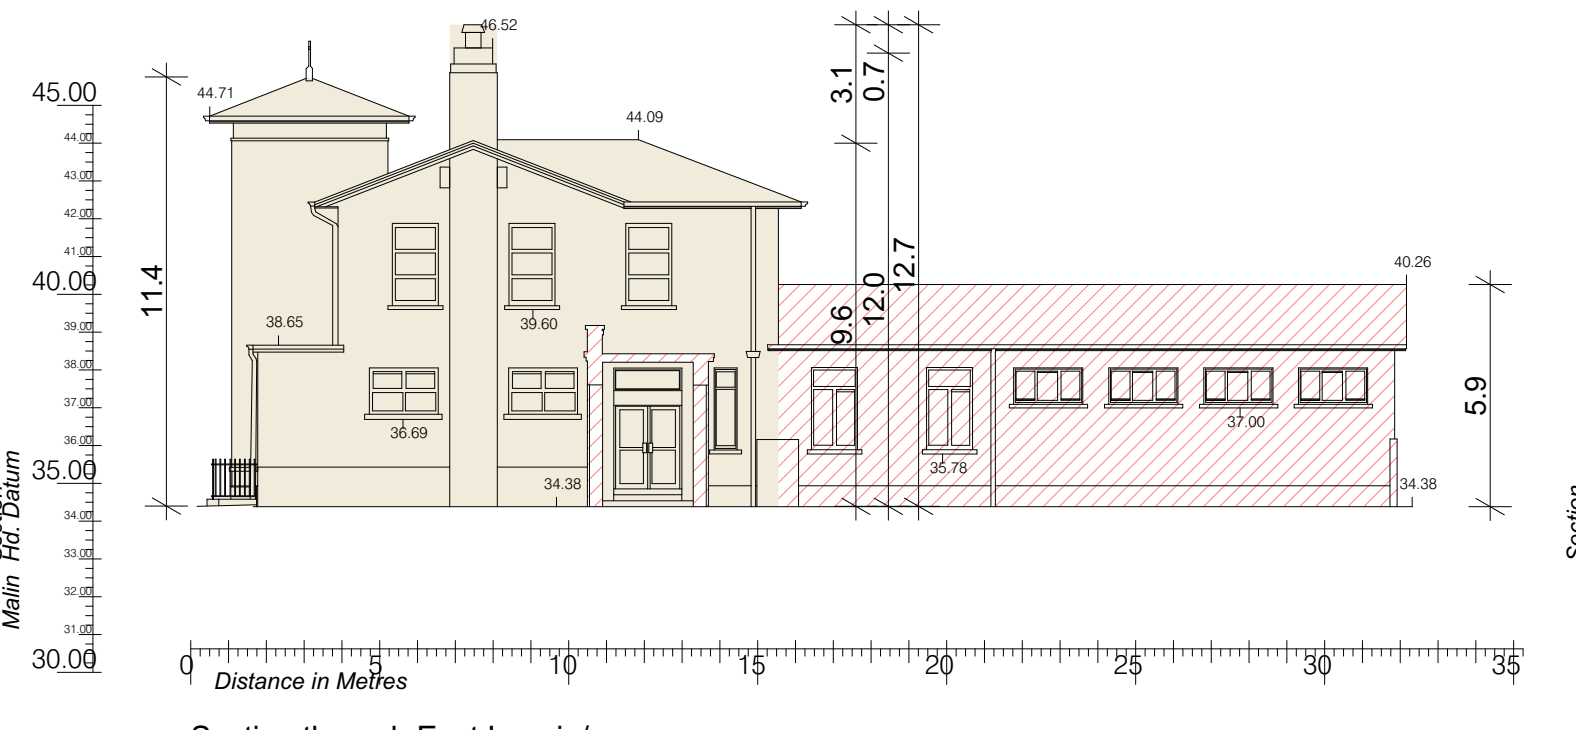


Section through East Loggia/
Central Block East Elevation, 1:200

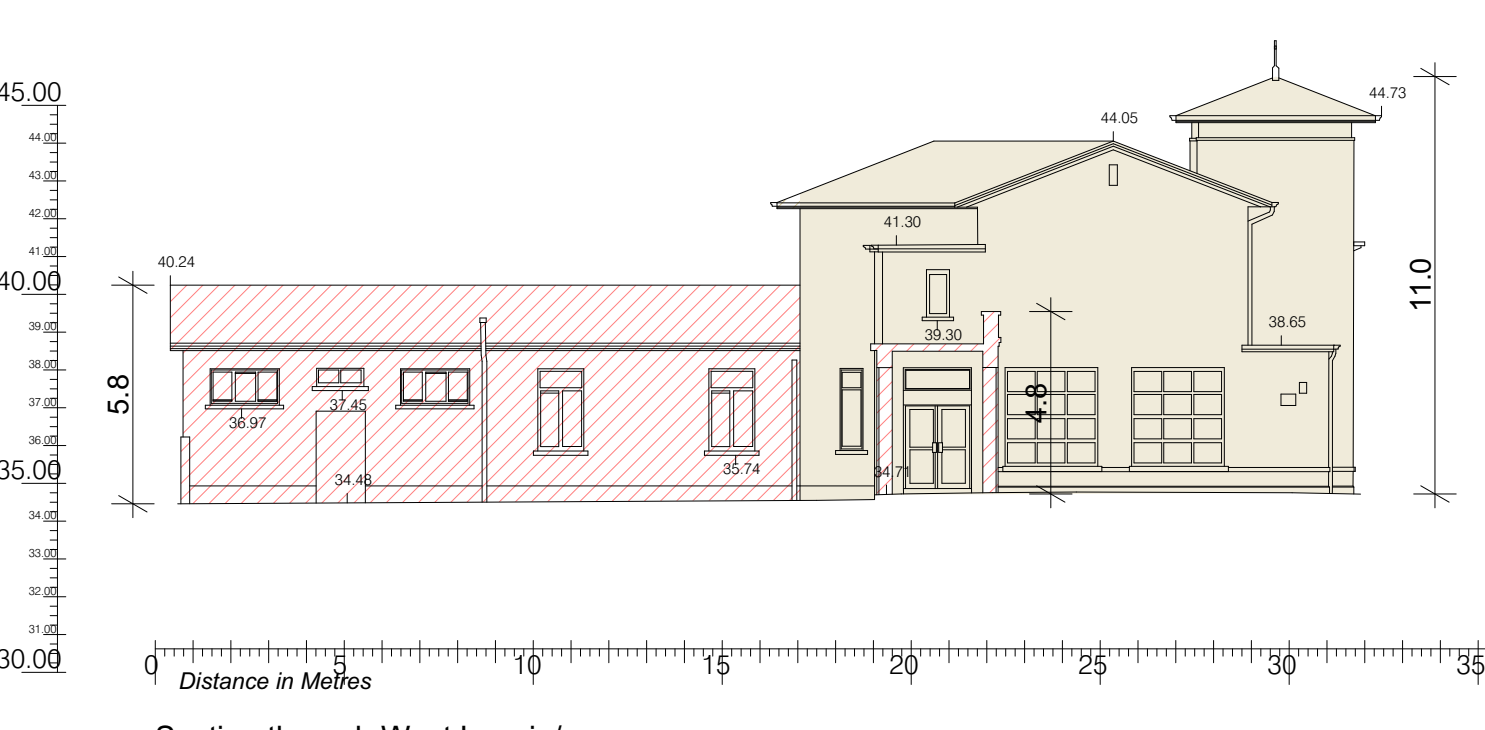

Section through West Loggia/
Central Block West Elevation, 1:200

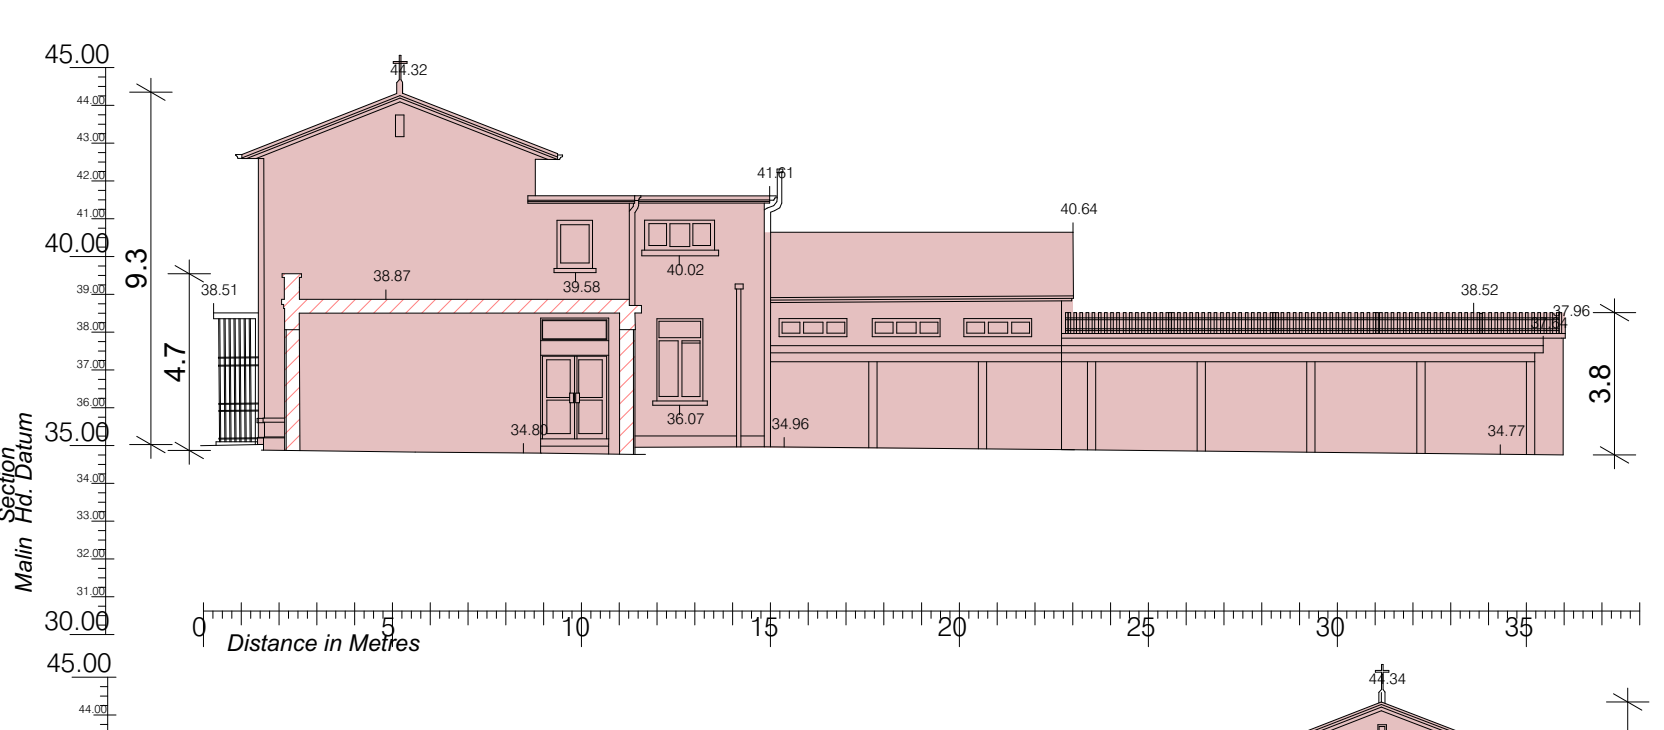

West Wing East Elevation, 1:200

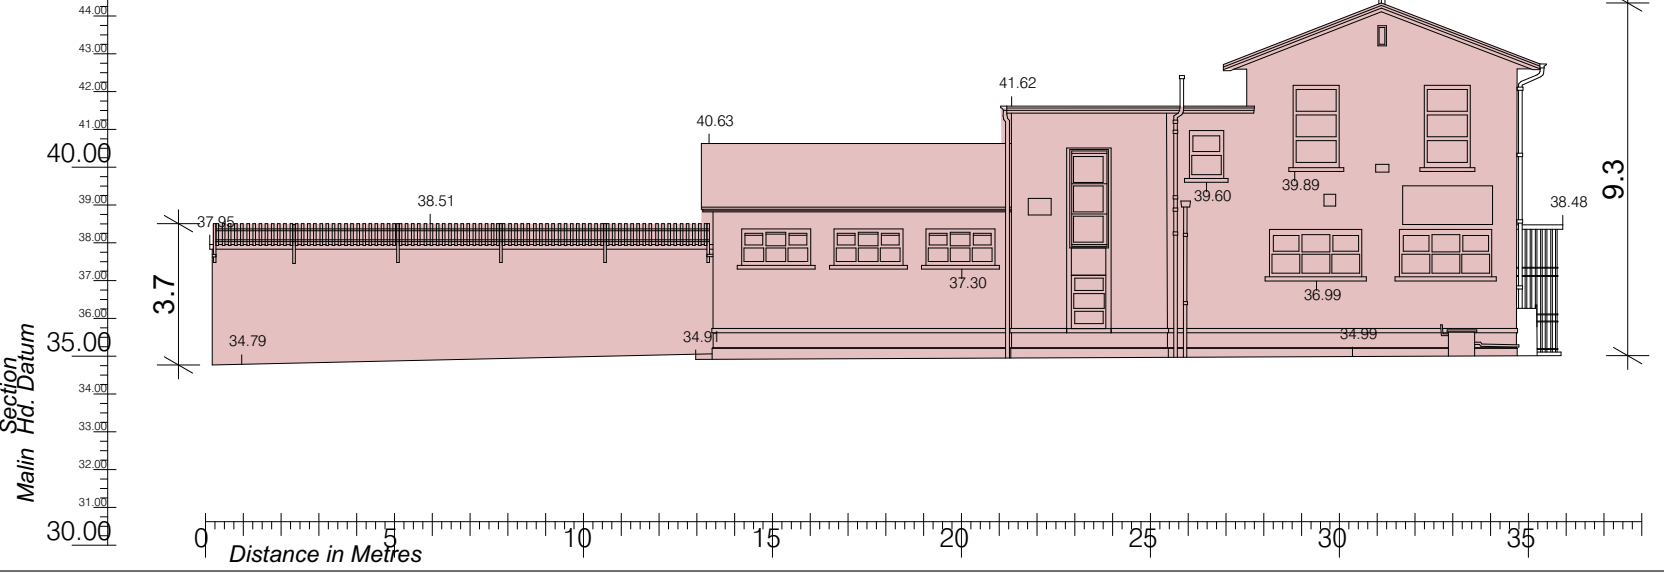

West Wing West Elevation, 1:200