



South Front Elevation - Proposed
1:100


Proposed Location of the existing Gate Posts



East Elevation - Proposed
1:100




West Elevation - Proposed
1:100

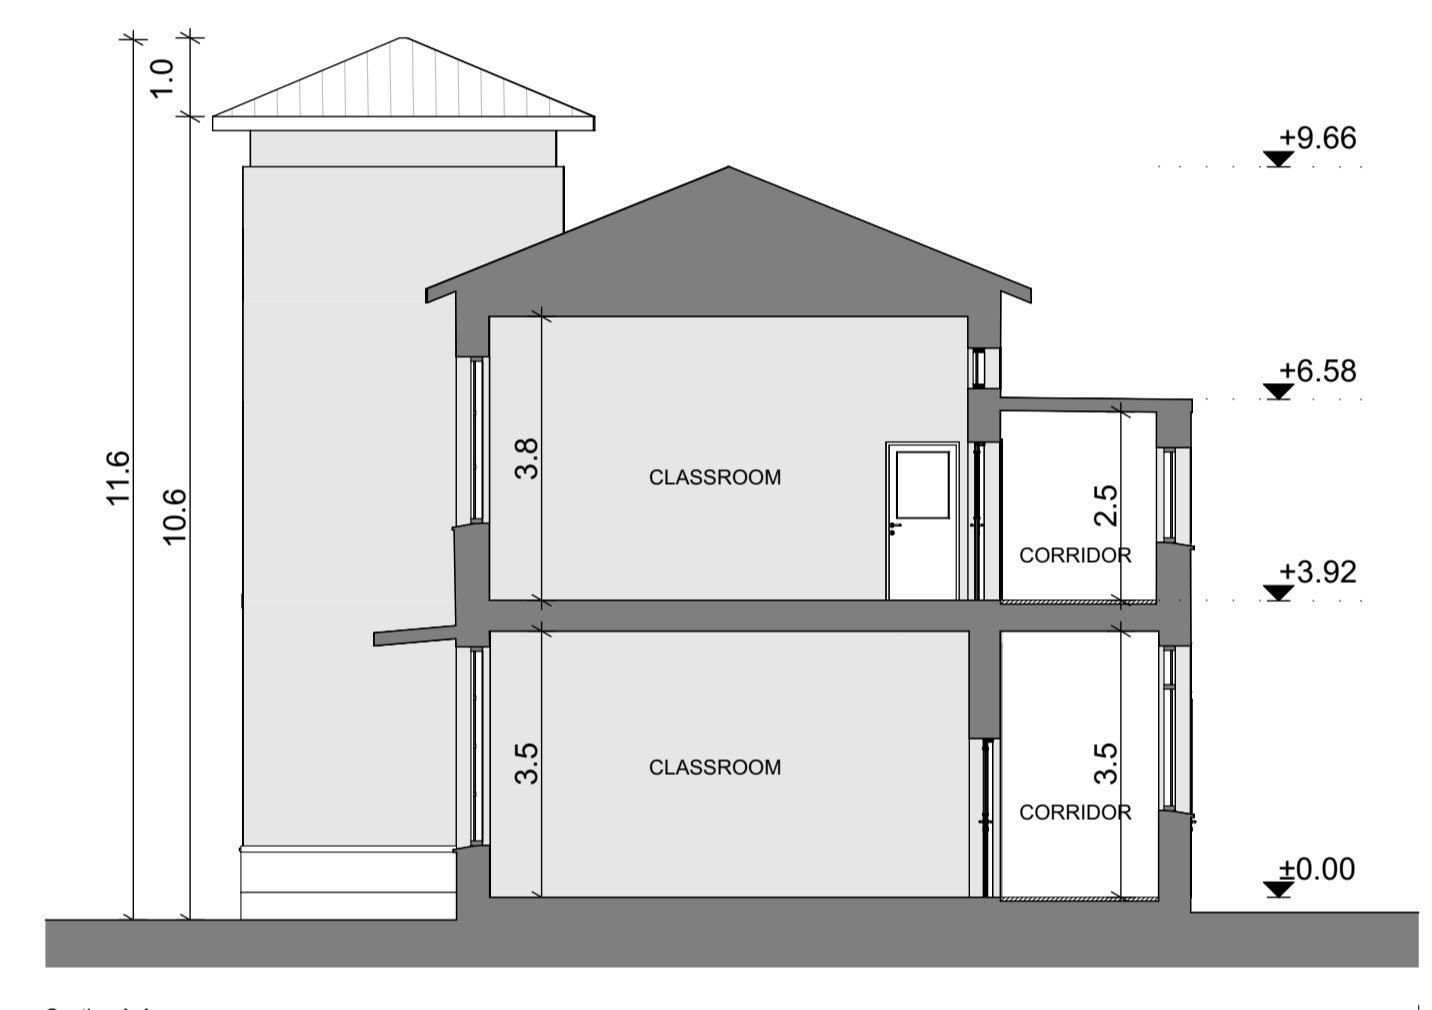

Section A-A
1:100

NOTE:
Proposed new porch canopy at Ground Floor entrances to be standing - Seam oxidised copper (to match main roof) on timber and steel frame.

MATERIALS:
Light brown pebbledash render on the external walls as existing.
White PVC windows with concrete cills that are not original, to be replaced by ALUCAD white windows or similar.
Green copper roof finish to be kept as existing.

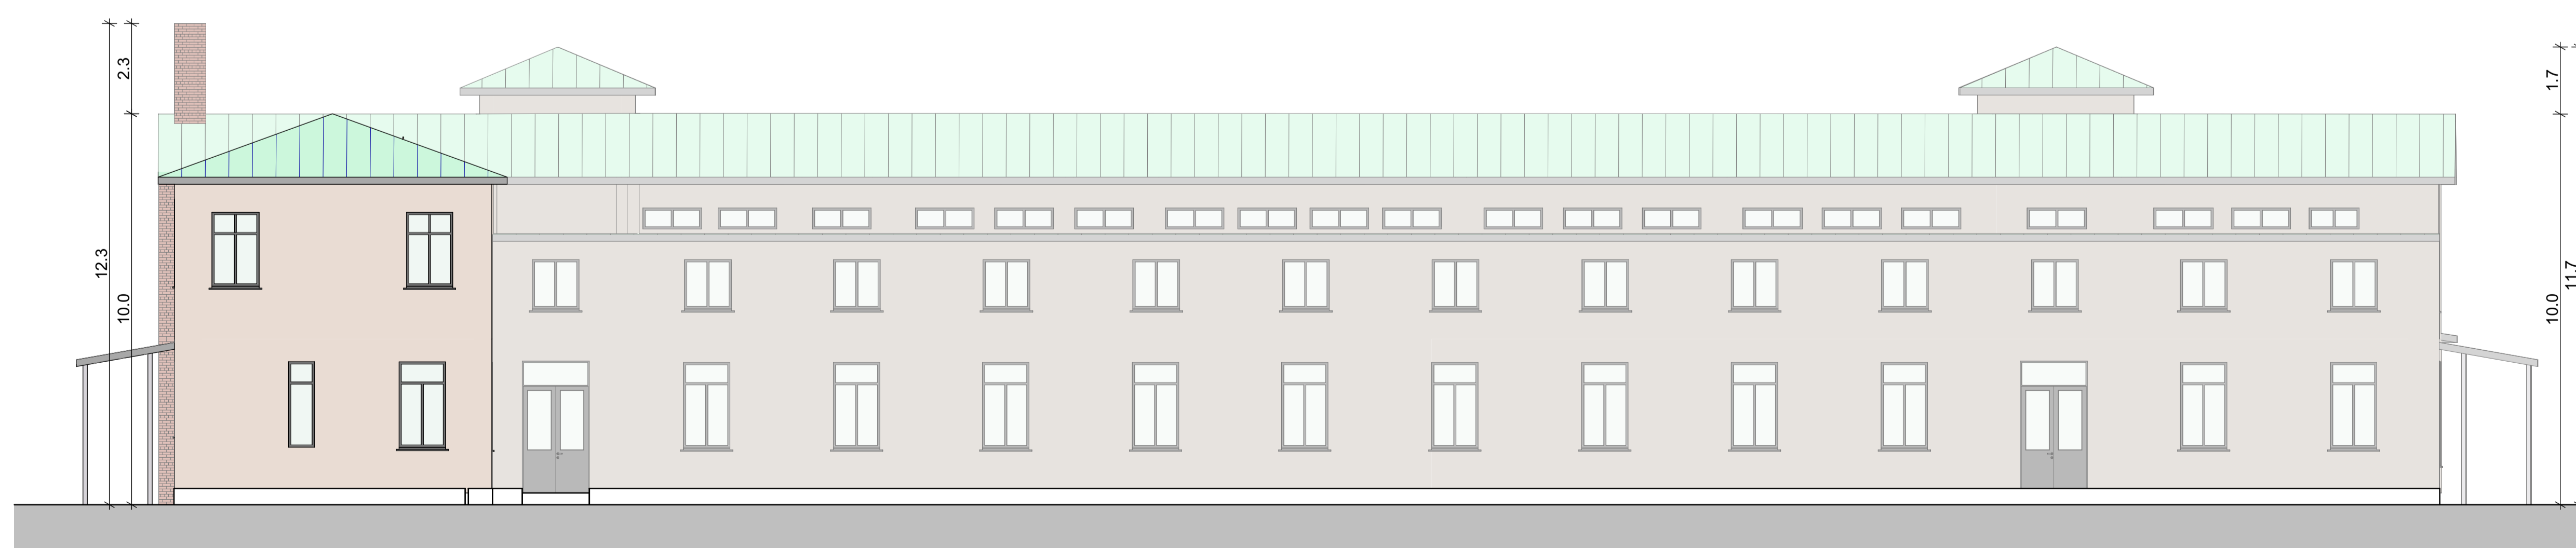

North/Rear Elevation
1:100

NOTE:
All walls, windows reveals and cills to be repaired/restored to original condition.