
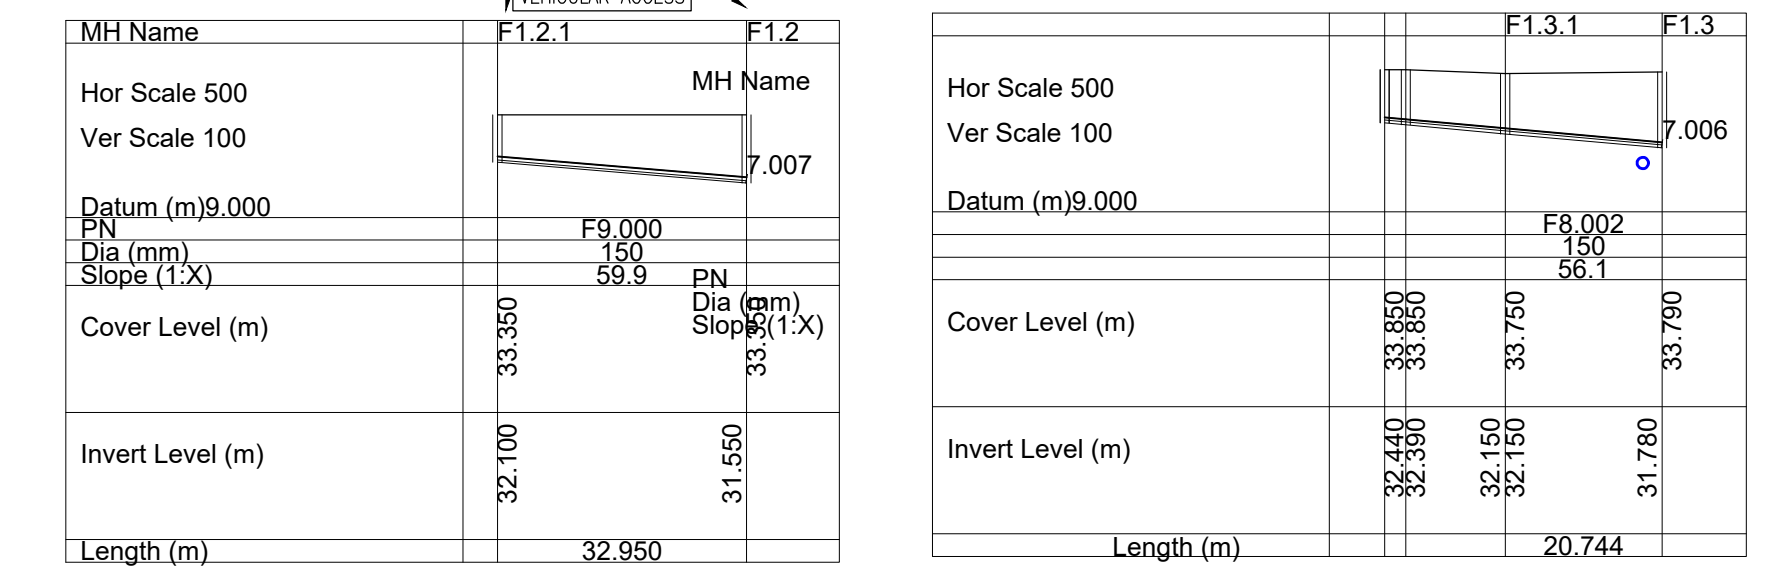
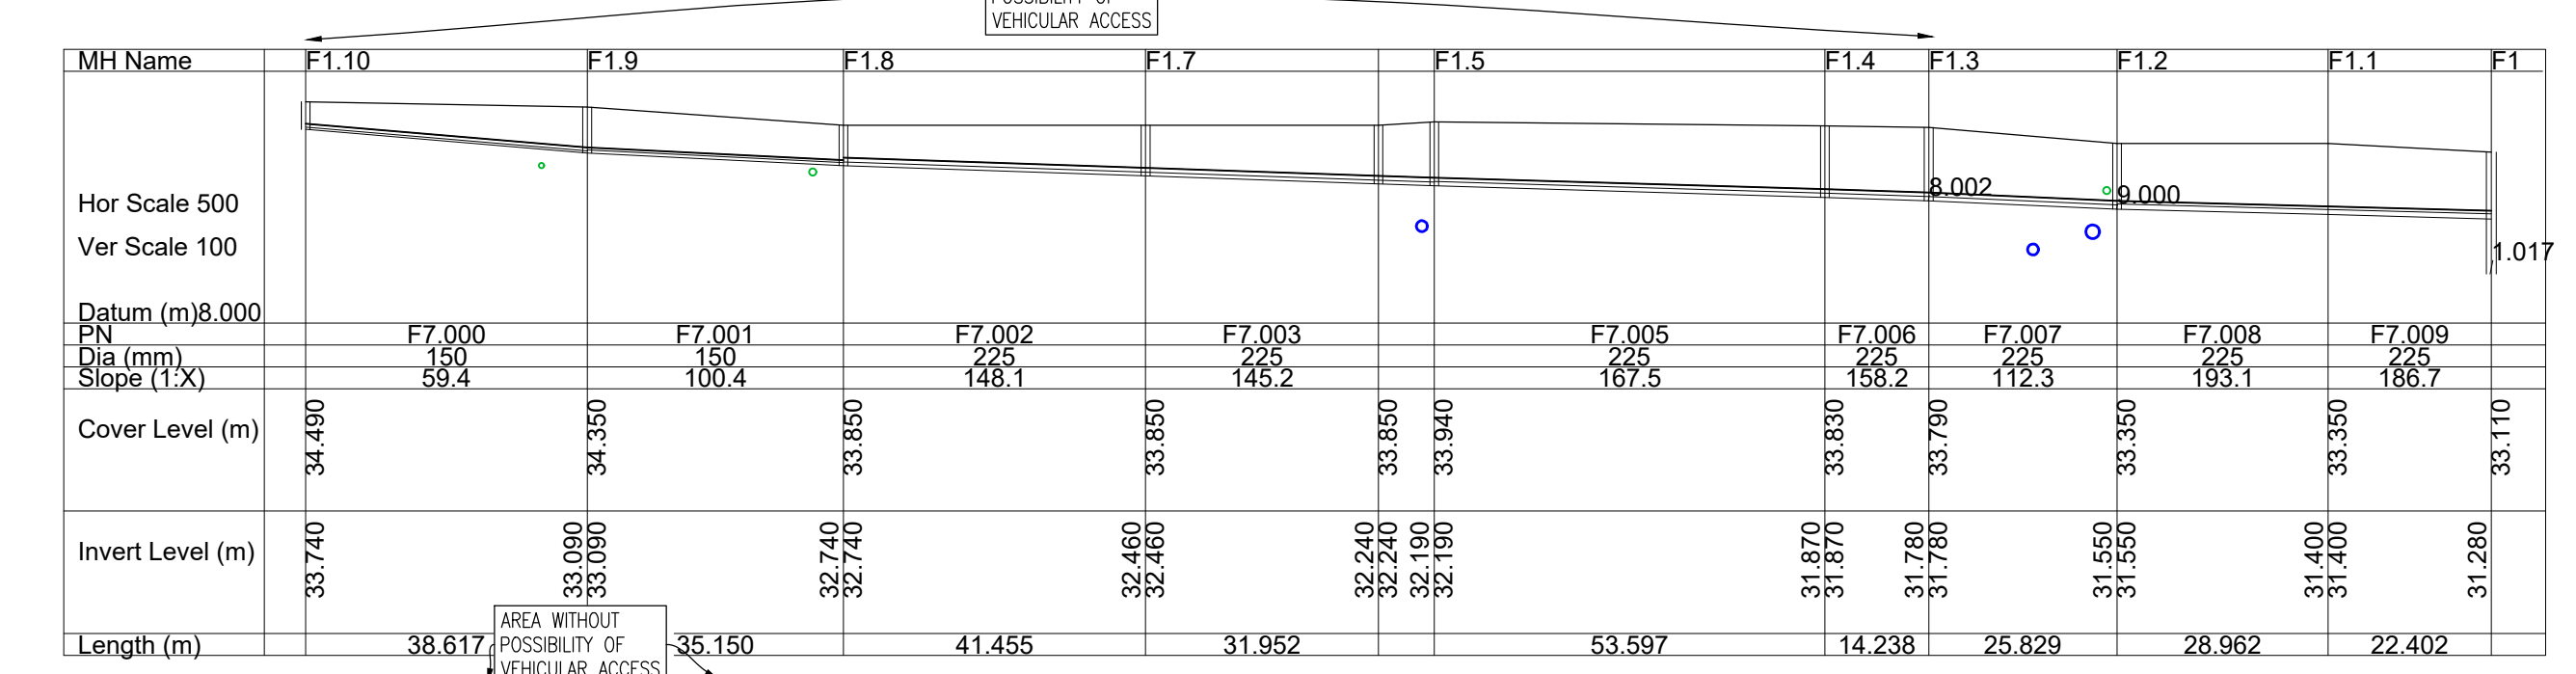
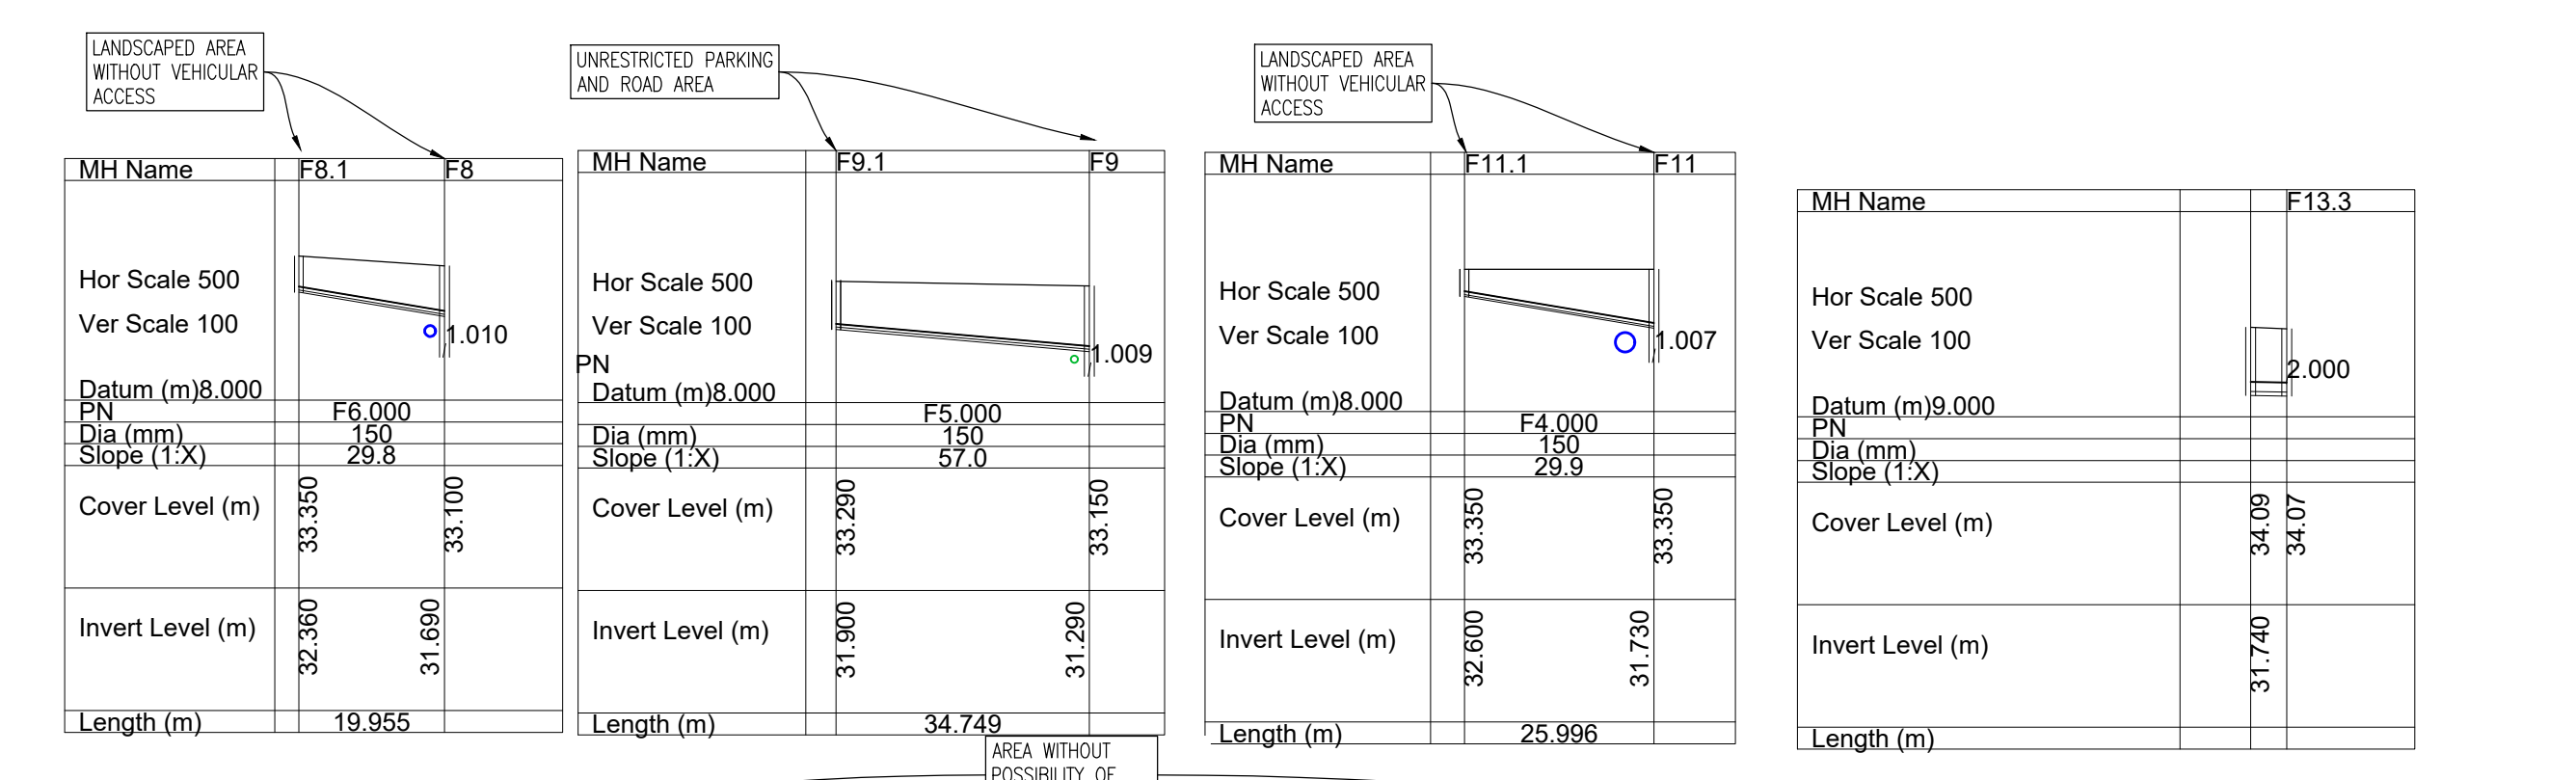
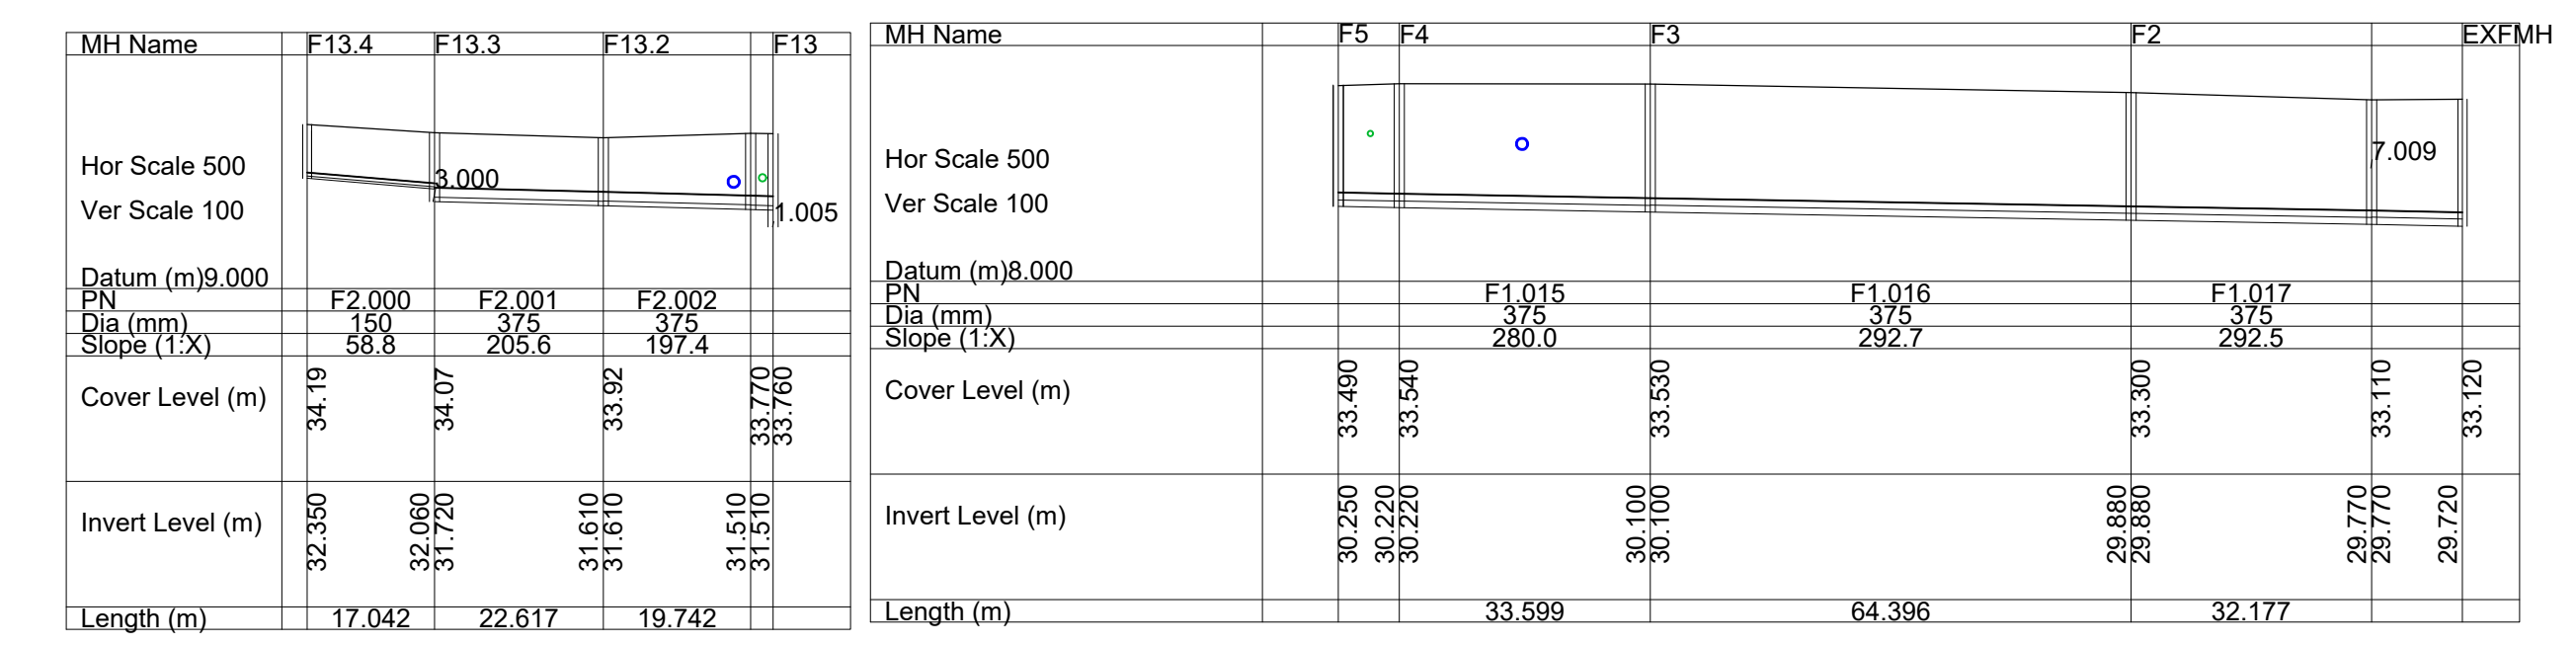


- NOTES:
1. ALL DIMENSION AND LEVELS IN METRES, EXCEPT IF NOTED OTHERWISE.
  2. ALL LEVELS TO MALIN HEAD DATUM.
  3. CO-ORDINATE SYSTEM IS: IRISH TRANSVERSE MERCATOR.
  4. LEVELS AND POSITIONS OF ALL EXISTING SERVICES TO BE CONFIRMED ON SITE PRIOR TO CONSTRUCTION.
  5. SURFACE WATER SEWERS AND WATERMAIN CROSSING LOCATIONS AND DEPTHS ARE INDICATIVE AND SUBJECT TO CHANGE AT DETAILED DESIGN STAGE. 300mm MINIMUM SEPARATION TO BE ADHERED TO AS PER IRISH WATER CODES OF PRACTICE.

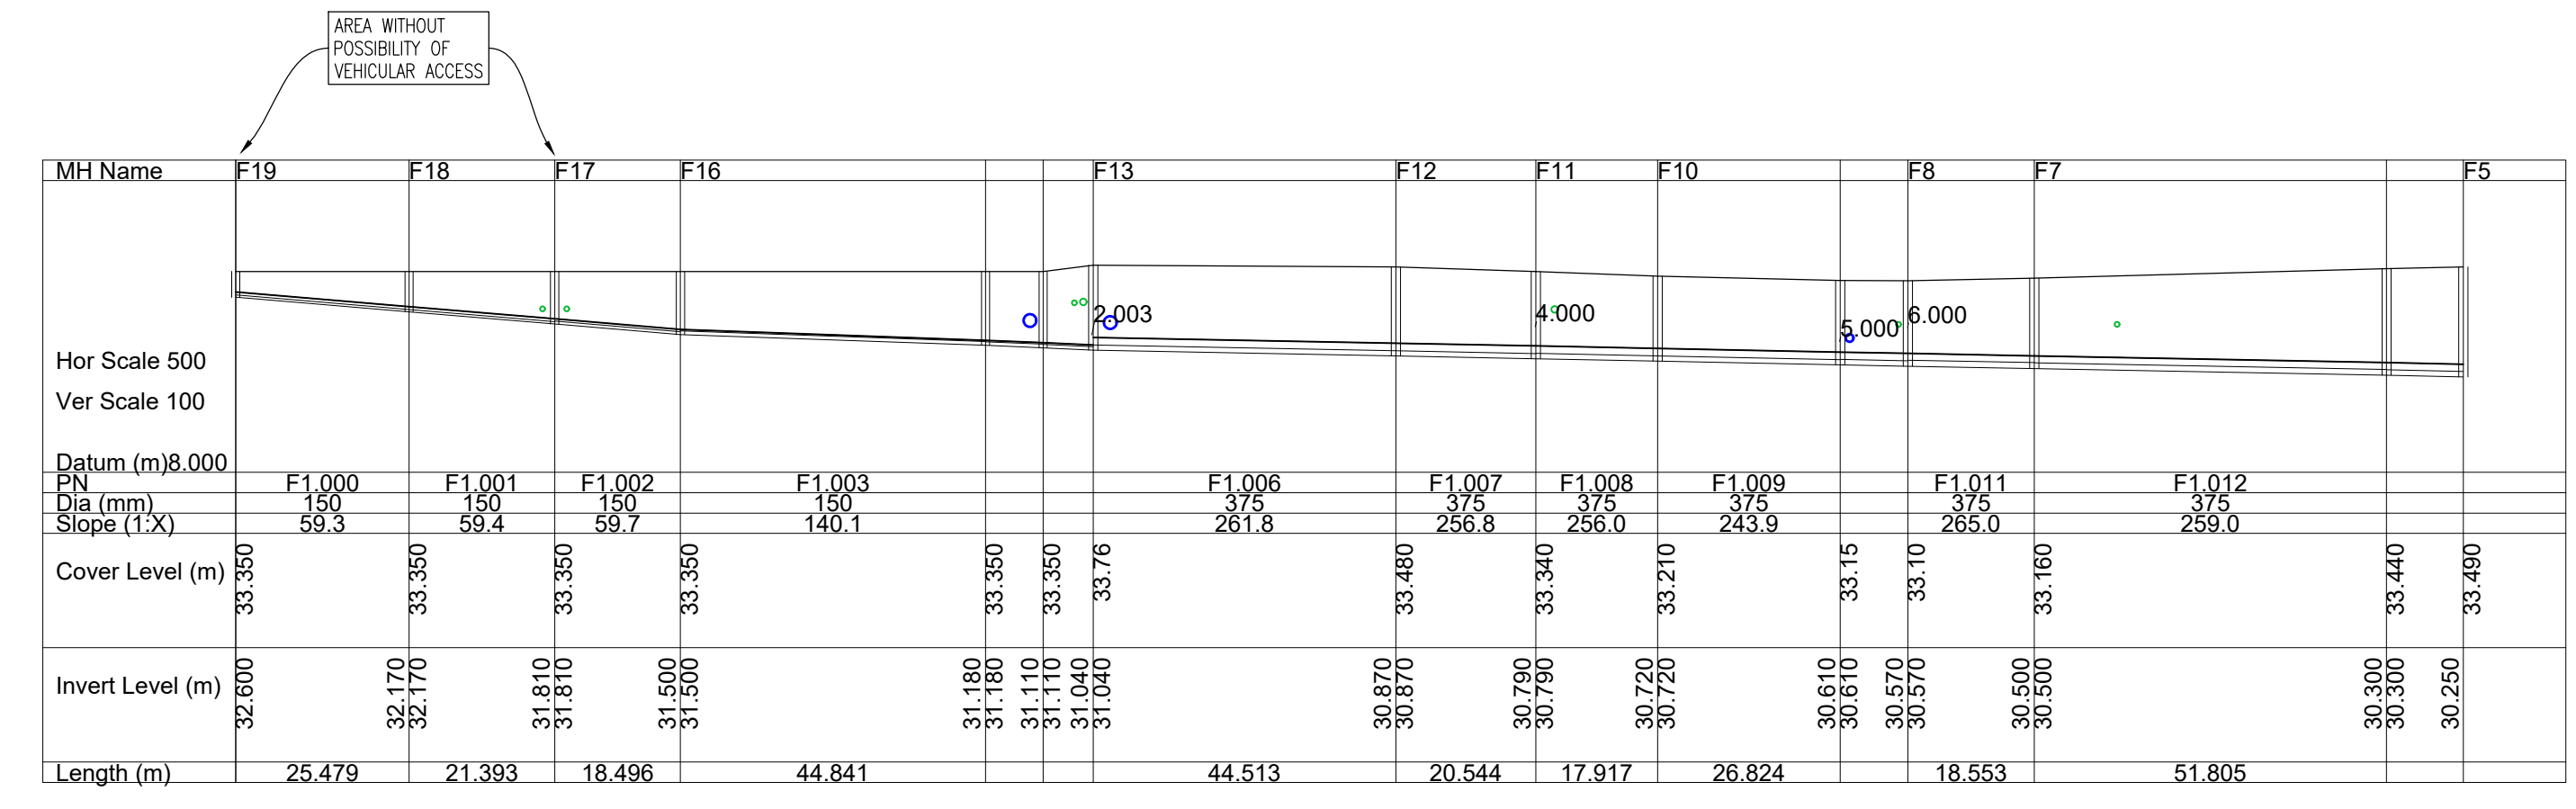

- 150mm Ø WATERMAIN CROSSING
- 200mm Ø WATERMAIN CROSSING
- 225mm Ø SURFACE WATER SEWER CROSSING
- 300mm Ø SURFACE WATER SEWER CROSSING
- 375mm Ø SURFACE WATER SEWER CROSSING
- 450mm Ø SURFACE WATER SEWER CROSSING
- 525mm Ø SURFACE WATER SEWER CROSSING

P01	30-03-22	ISSUED FOR PLANNING	KGO	PM
rev	date	description	by	chkd.
		A - Approved		
		B - Approved with comments		
		C - Do not use		

suitability S2 - INFORMATION PLANNING



DUBLIN OFFICE: Ormond House, Upper Ormond Quay, Dublin 7, D07 W704  
PHONE: +353 1 404 4000

CORK OFFICE: 14 South Mall, Cork, T12 CT91  
PHONE: +353 21 2024538

WATERFORD OFFICE: Suite 10 The Arkun, Maritime Gate, Canada Street, Waterford, X91 W028  
PHONE: +353 51 309 500

project ref.  
DE LA SALLE RESIDENTIAL DEVELOPMENT BALLYFERMOT, DUBLIN 10

drawing title  
FOUL WATER LONGSECTIONS

architect  
DELPHI ARCHITECTS

designed by	author	scale	sheet size
PM	KGO	AS SHOWN	A1
drawing no.	revision		
180189-DBFL-FW-SP-DR-C-7010	P01		