
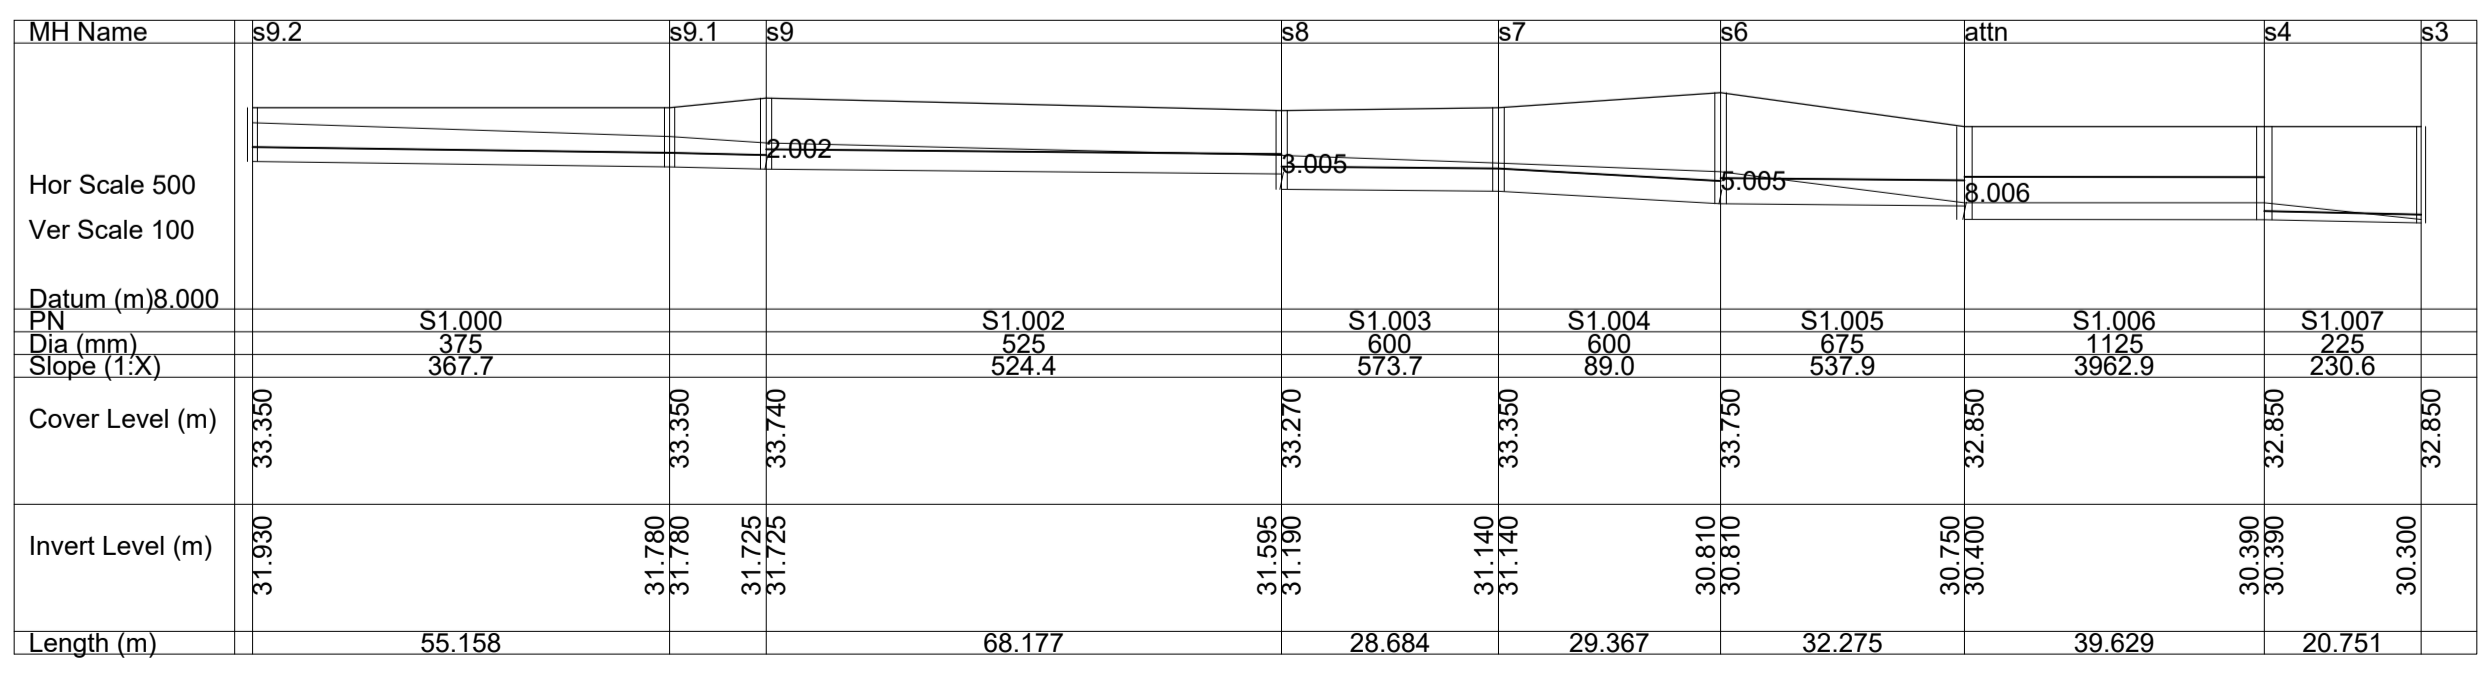
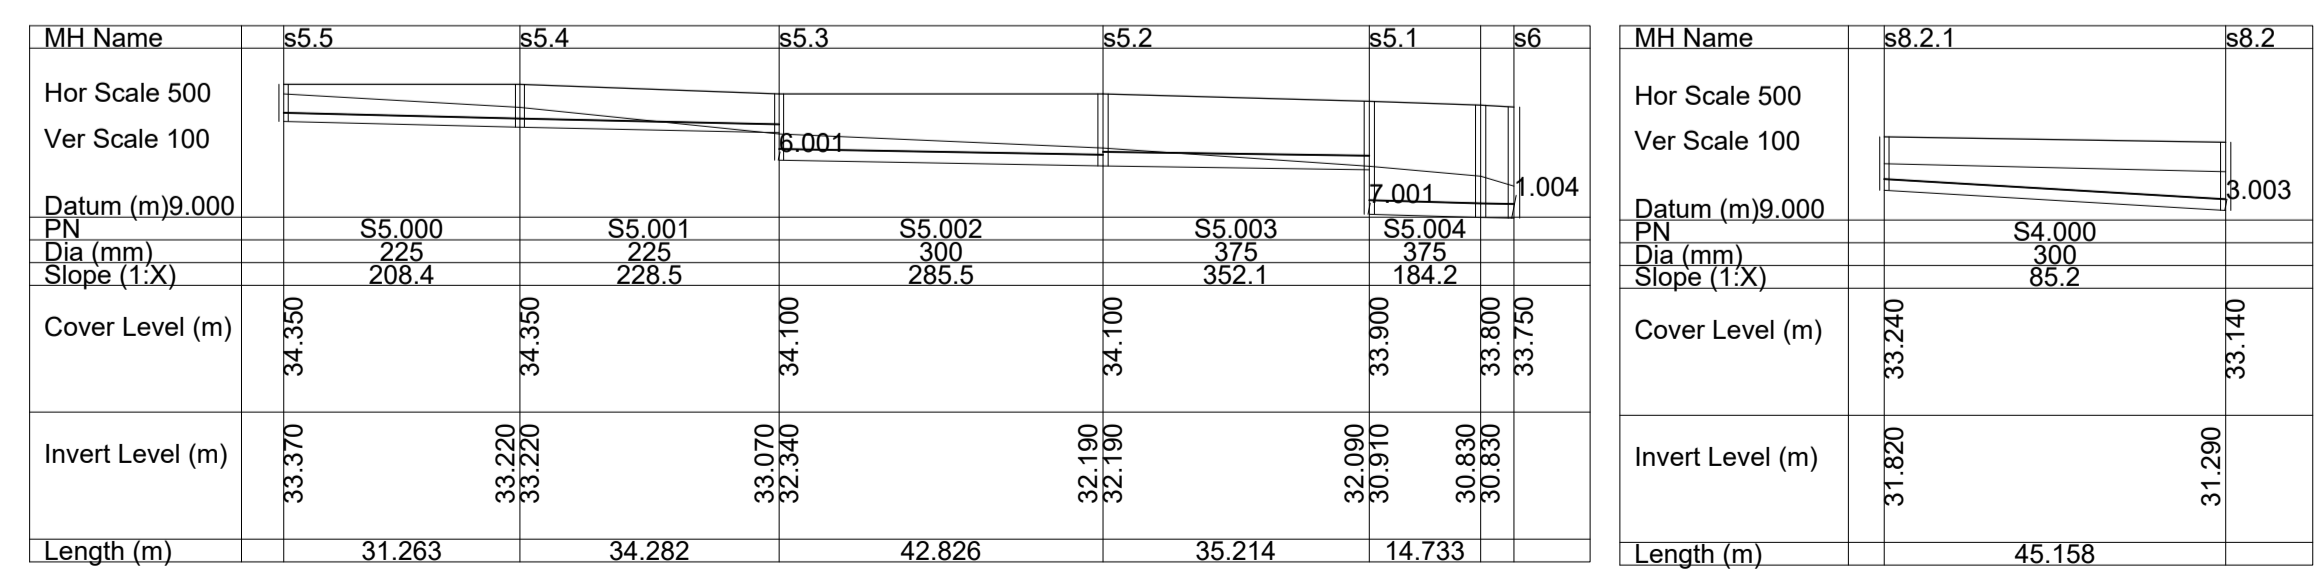
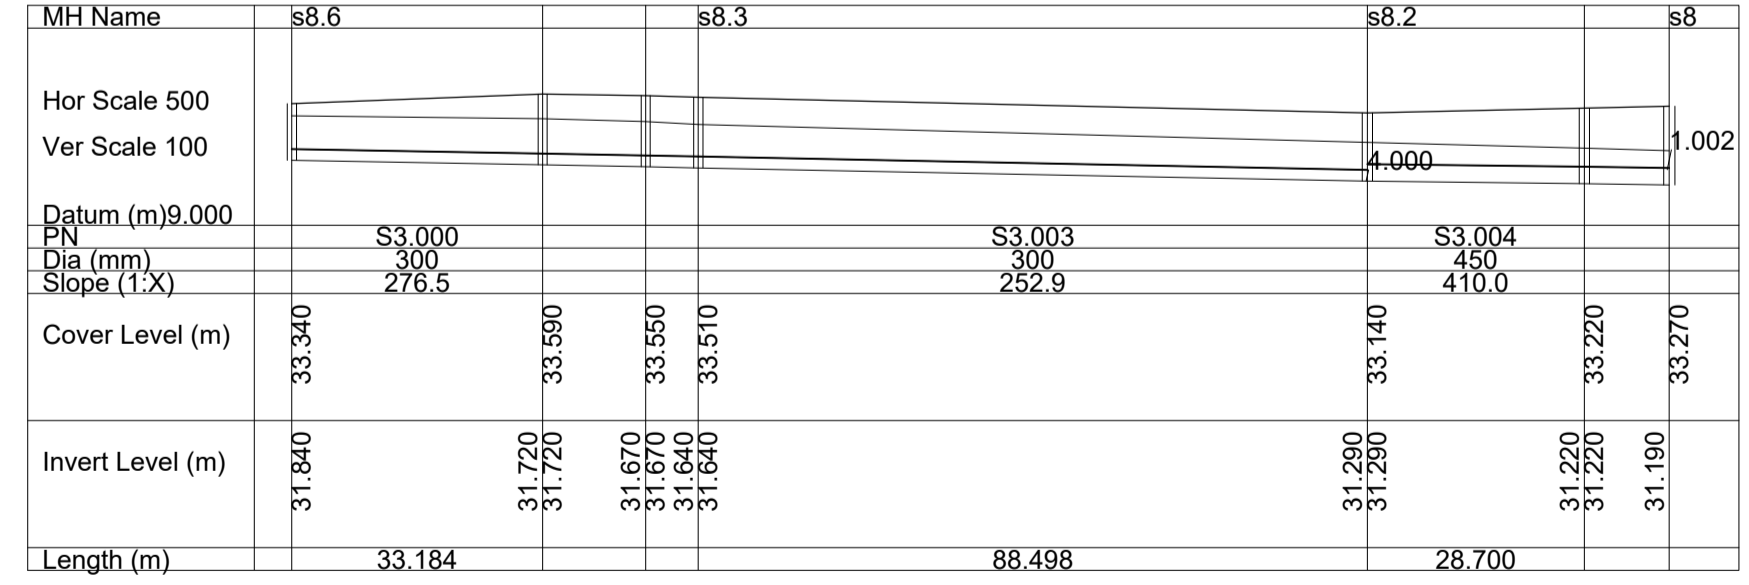
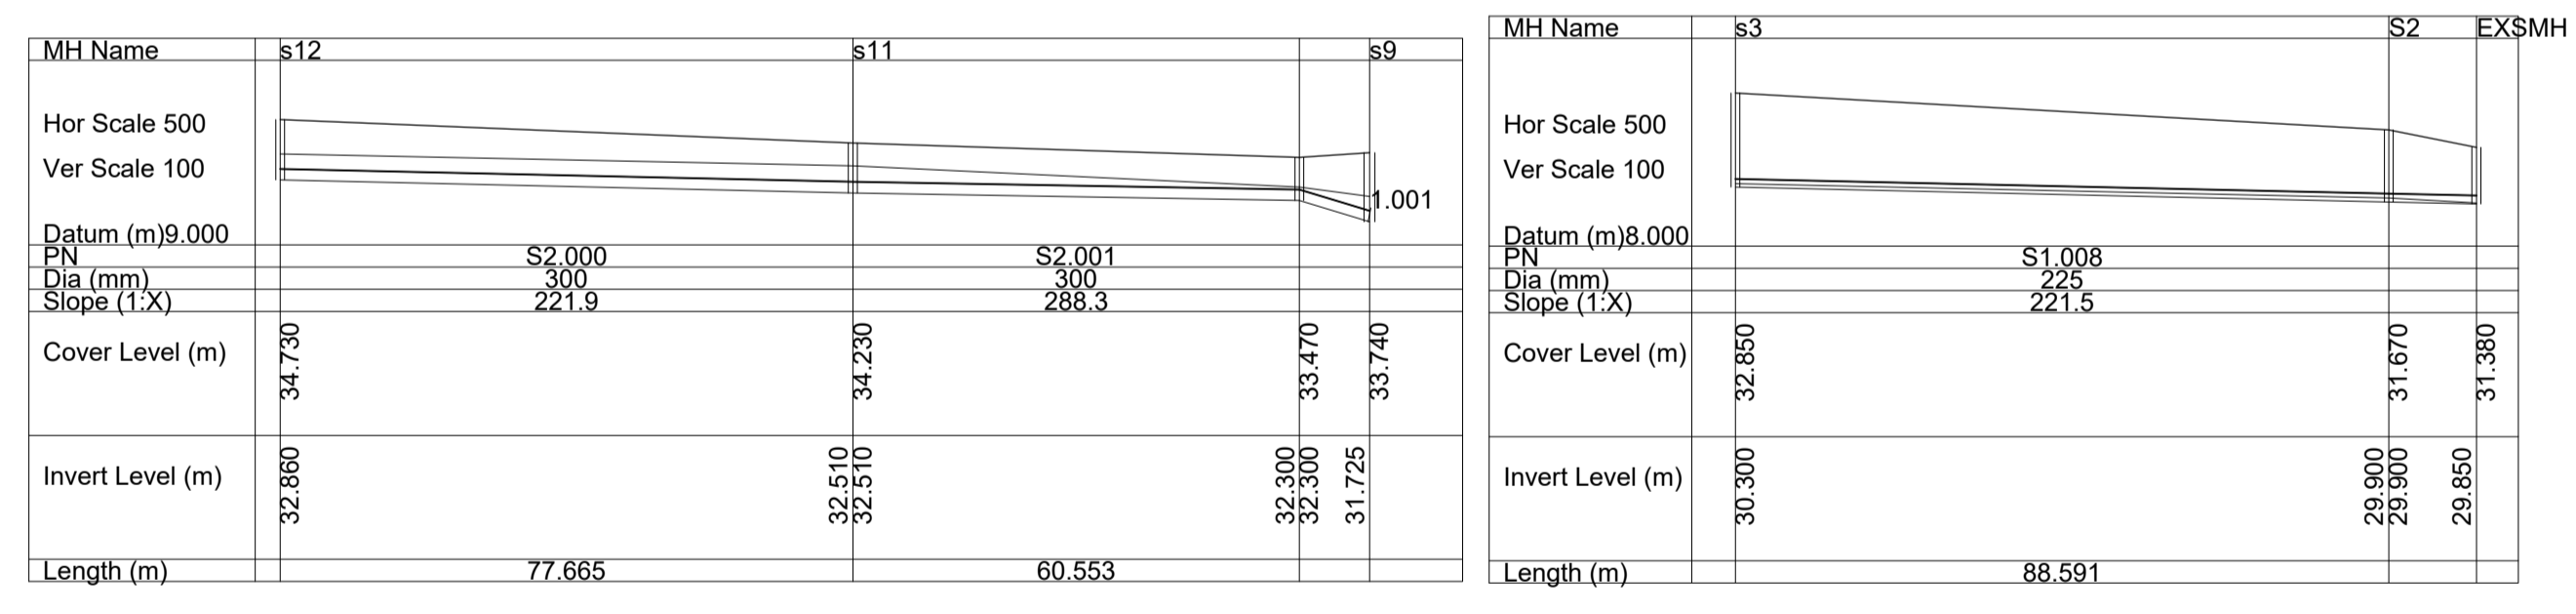
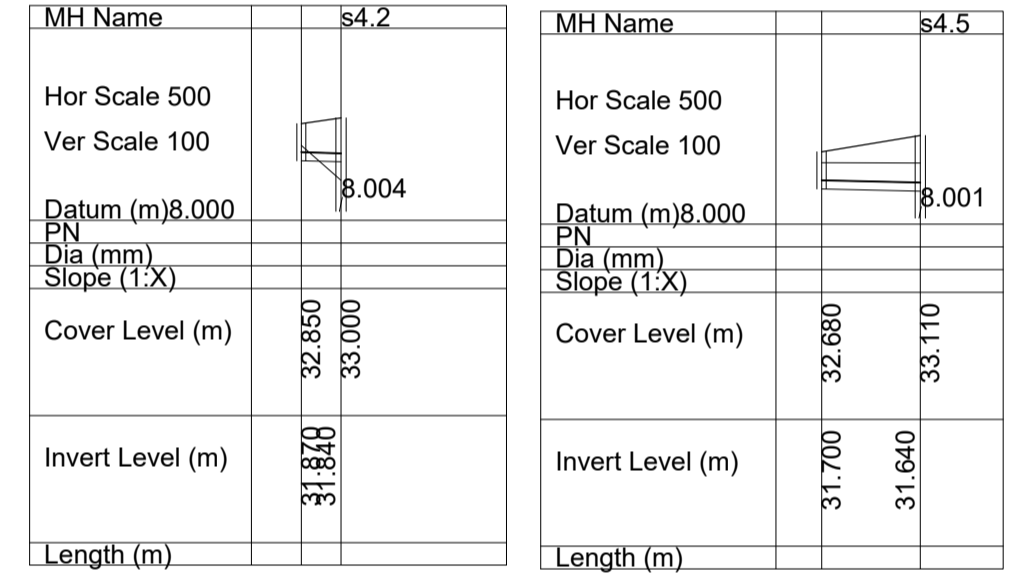
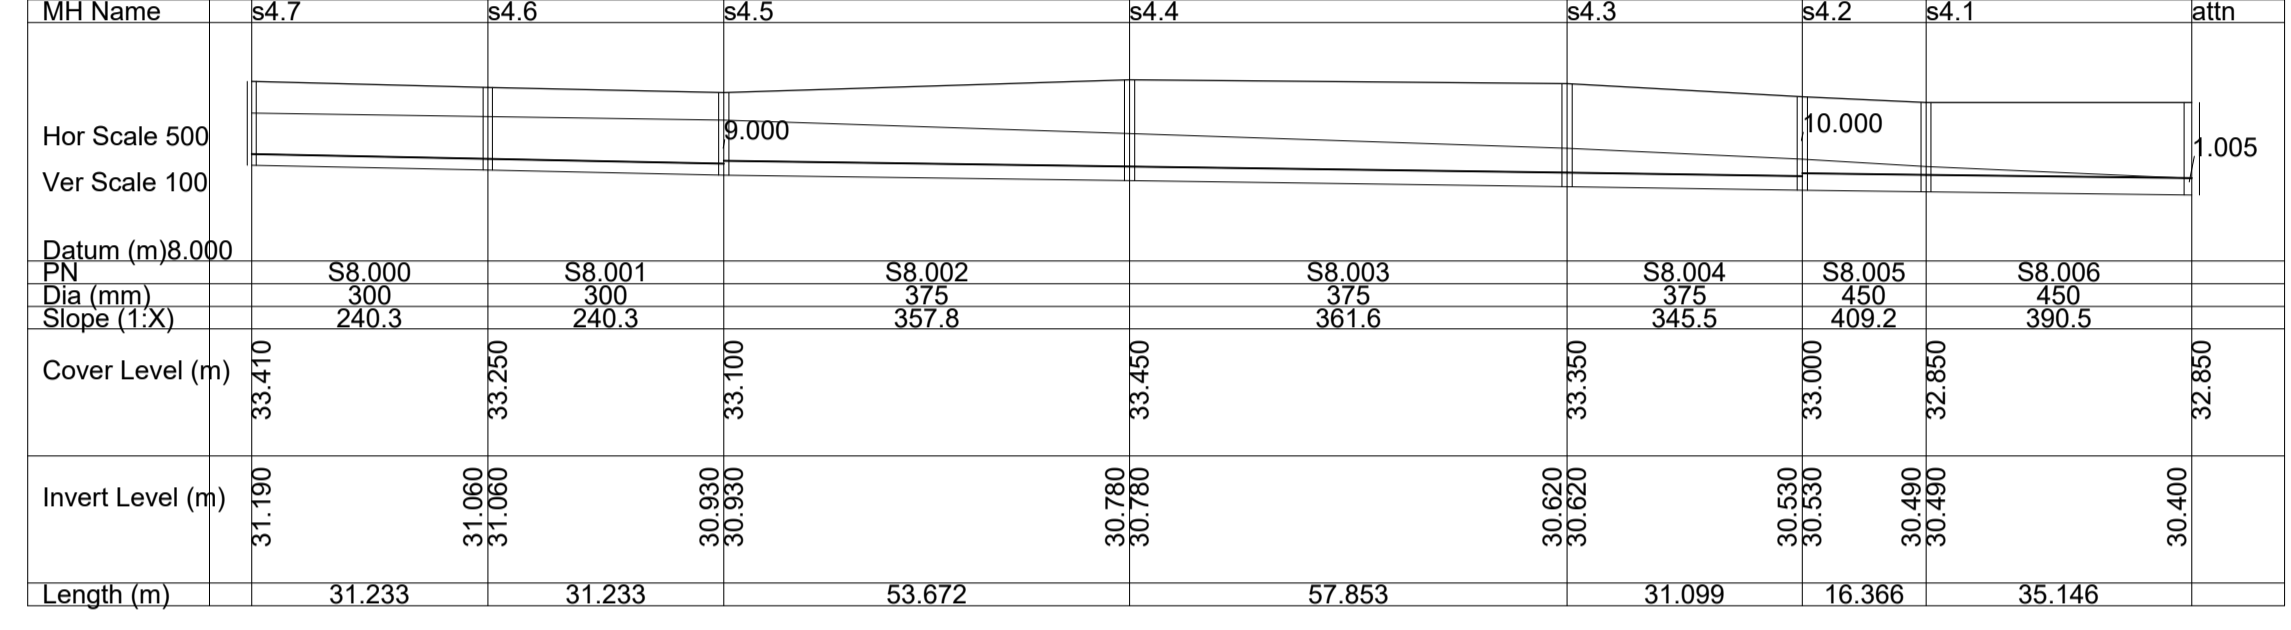


- NOTES:
1. ALL DIMENSION AND LEVELS IN METRES, EXCEPT IF NOTED OTHERWISE.
 2. ALL LEVELS TO MALIN HEAD DATUM.
 3. CO-ORDINATE SYSTEM IS: IRISH TRANSVERSE MERCATOR.
 4. LEVELS AND POSITIONS OF ALL EXISTING SERVICES TO BE CONFIRMED ON SITE PRIOR TO CONSTRUCTION.
 5. SURFACE WATER SEWERS AND WATERMAIN CROSSING LOCATIONS AND DEPTHS ARE INDICATIVE AND SUBJECT TO CHANGE AT DETAILED DESIGN STAGE. 300mm MINIMUM SEPARATION TO BE ADHERED TO AS PER IRISH WATER CODES OF PRACTICE.

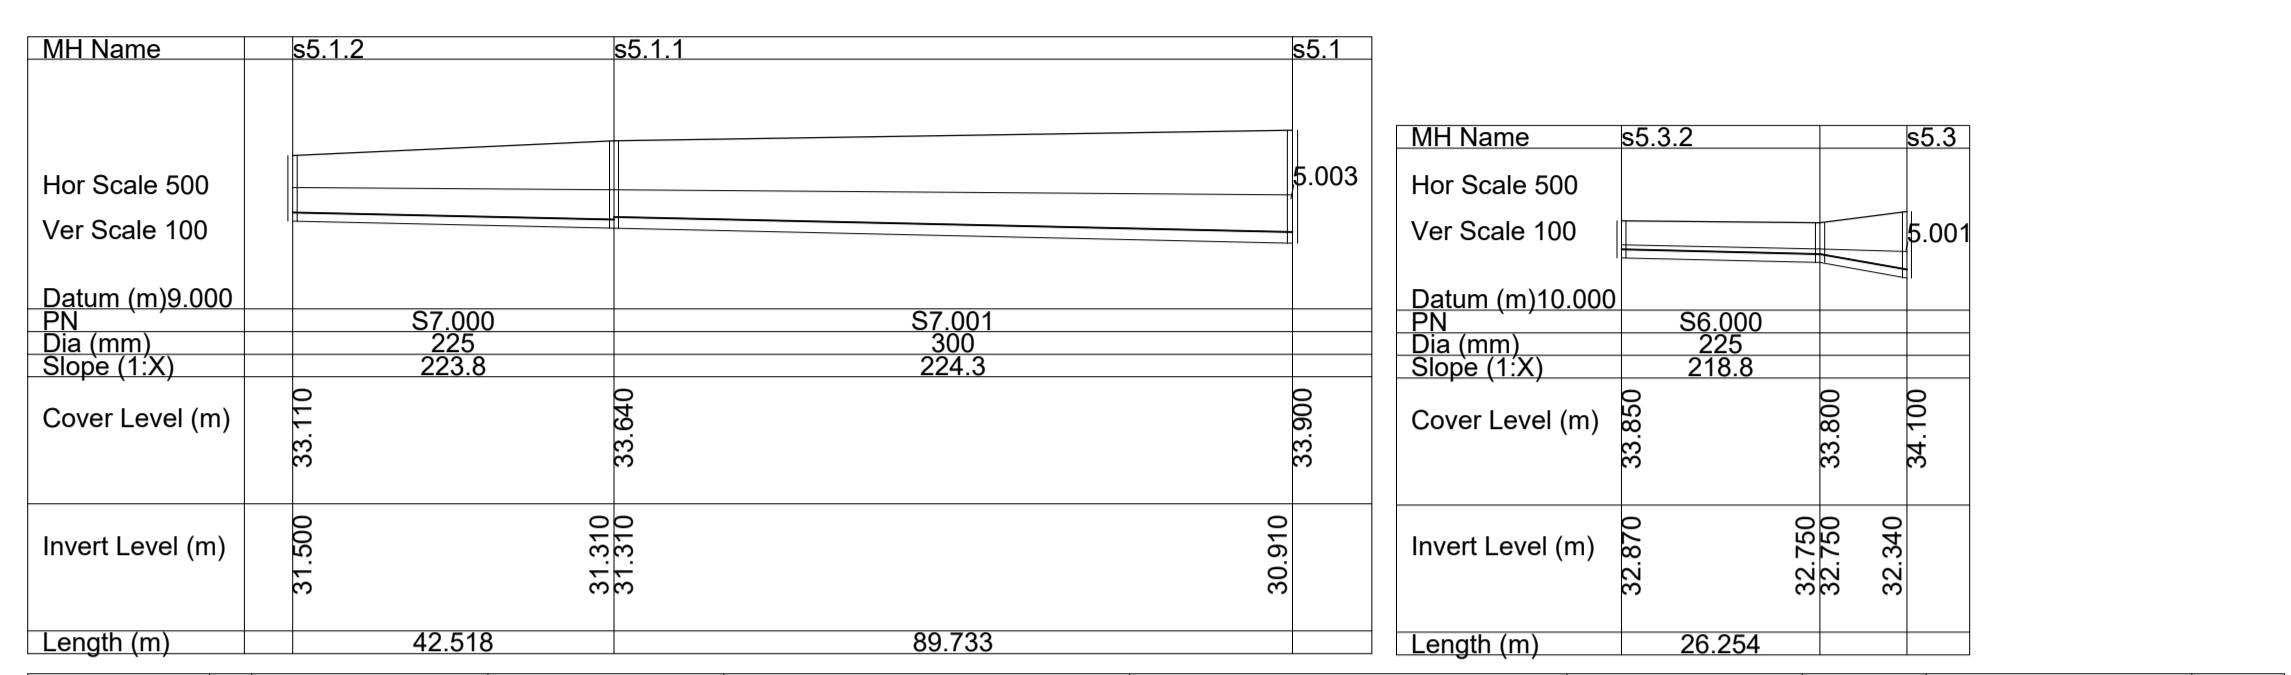

| | | | | |
|------------------|----------|----------------------------|-----|-------|
| P01 | 30-03-22 | ISSUED FOR PLANNING | KGO | PM |
| rev | date | description | by | chkd. |
| | | A - Approved | | |
| | | B - Approved with comments | | |
| | | C - Do not use | | |
| client approval | | | | |
| suitability | | issue purpose | | |
| S2 - INFORMATION | | PLANNING | | |

DBFL Consulting Engineers
Civil, Structural & Transportation Engineering
www.dbfl.ie

DUBLIN OFFICE: Ormond House, Upper Ormond Quay, Dublin 7, D07 W704
PHONE: +353 1 400 4000
CORK OFFICE: 14 South Mall, Cork, T12 CT91
PHONE: +353 21 2024538
WATERFORD OFFICE: 54a/B The Atrium, Marzara Gate, Canada Street, Waterford, X91 WC08
PHONE: +353 51 309 500

project ref.
DE LA SALLE RESIDENTIAL DEVELOPMENT BALLYFERMOT, DUBLIN 10

drawing title
SURFACE WATER LONGSECTIONS

architect
DELPHI ARCHITECTS

| | | | |
|--------------------------|----------|----------|------------|
| designed by | author | scale | sheet size |
| PM | KGO | AS SHOWN | A1 |
| drawing no. | revision | | |
| 180189-DBFL-SW-DR-C-7020 | P01 | | |