


BOUNDARY CONDITION PLAN S03 - BLOCK C / BALLYFERMOT ROAD
@ GROUND FLOOR LEVEL
1:100



BOUNDARY CONDITION SECTION S03 - BLOCK C / BALLYFERMOT ROAD
1:100

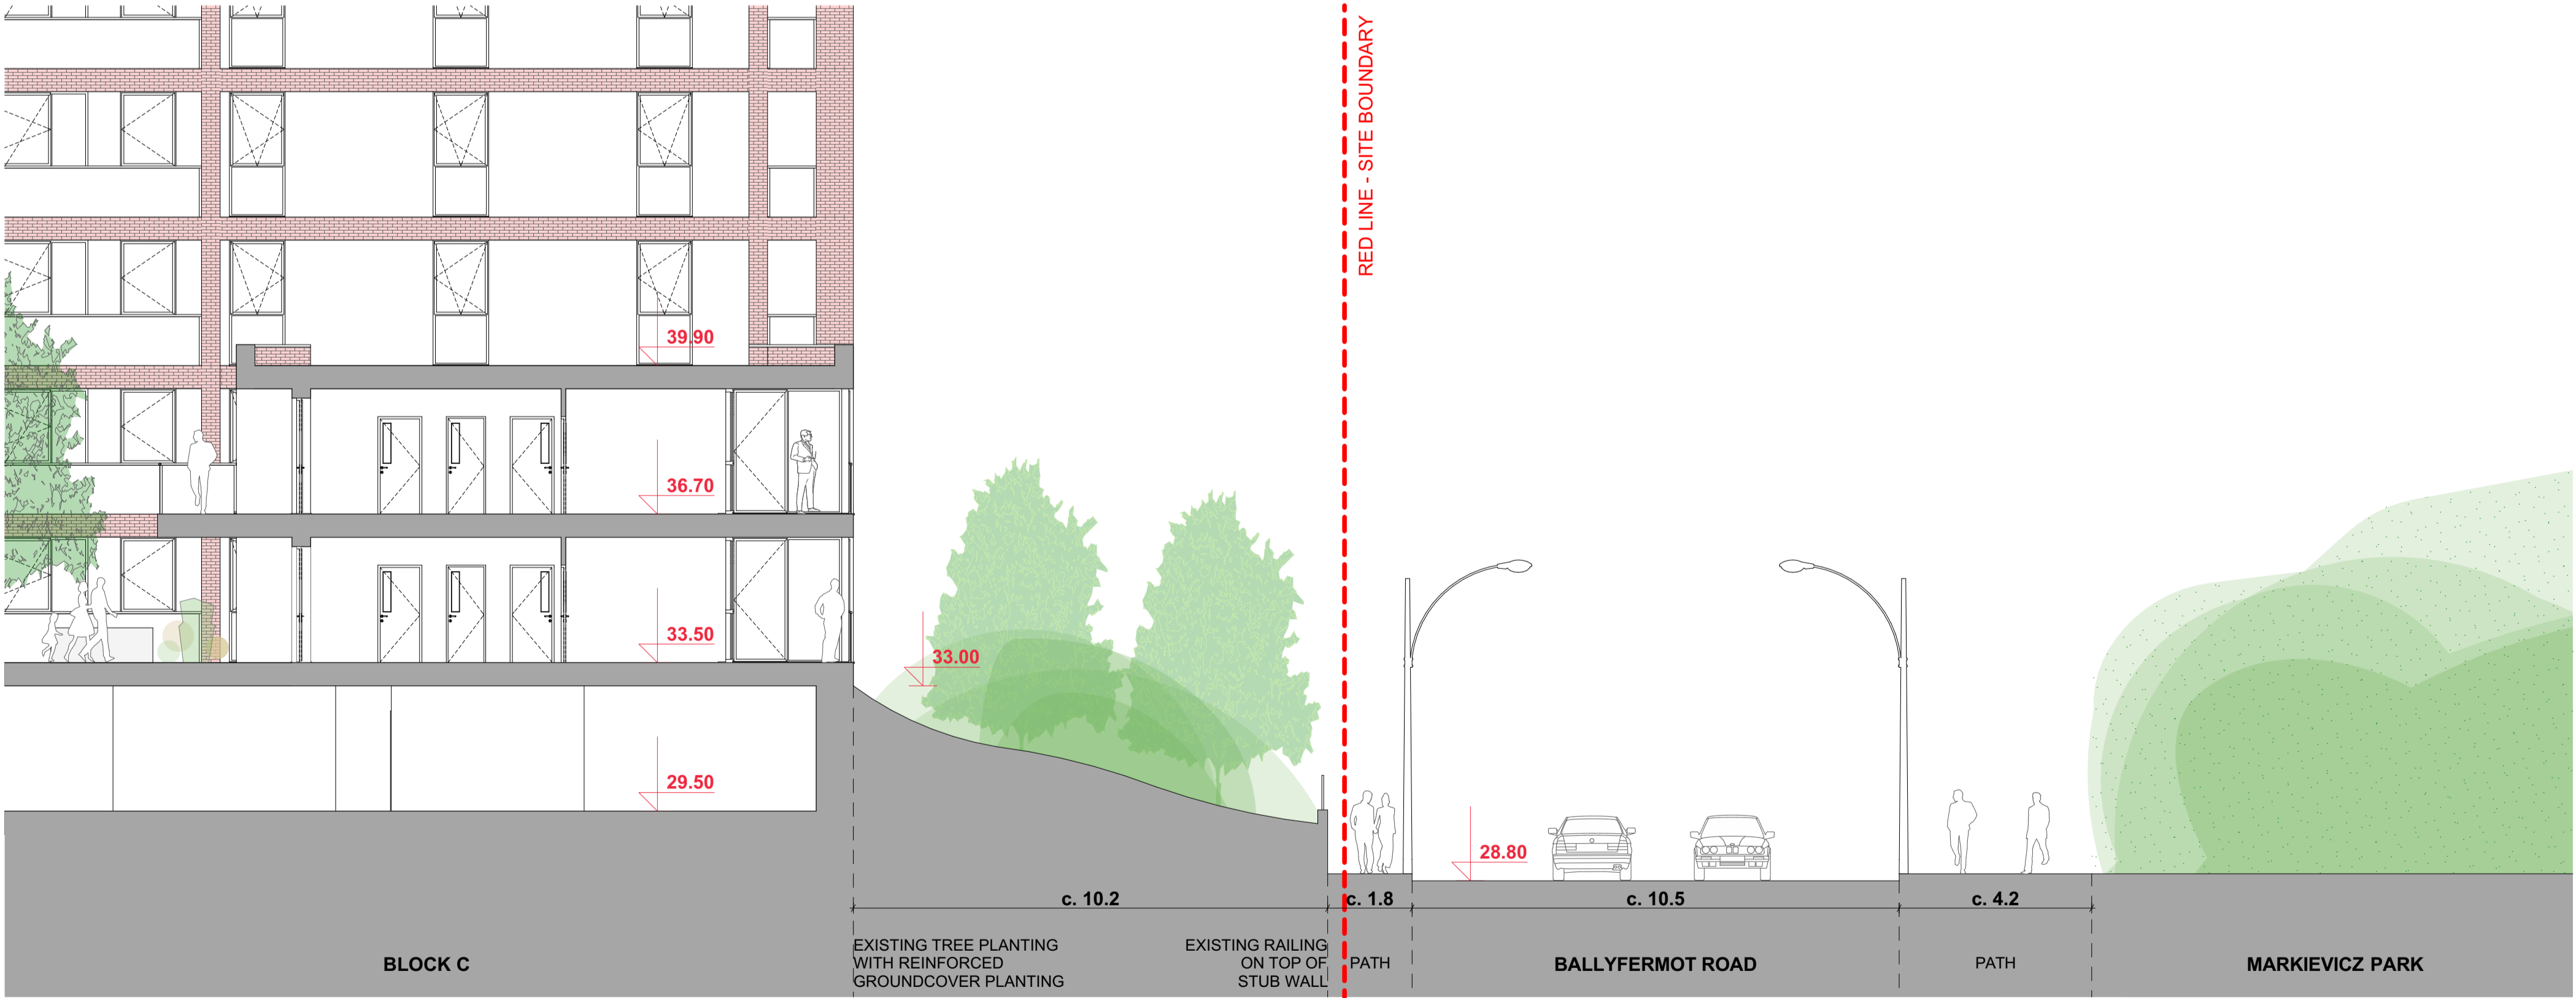

3D VIEW FROM MARKIEVICZ PARK TO BLOCK C