


75.7

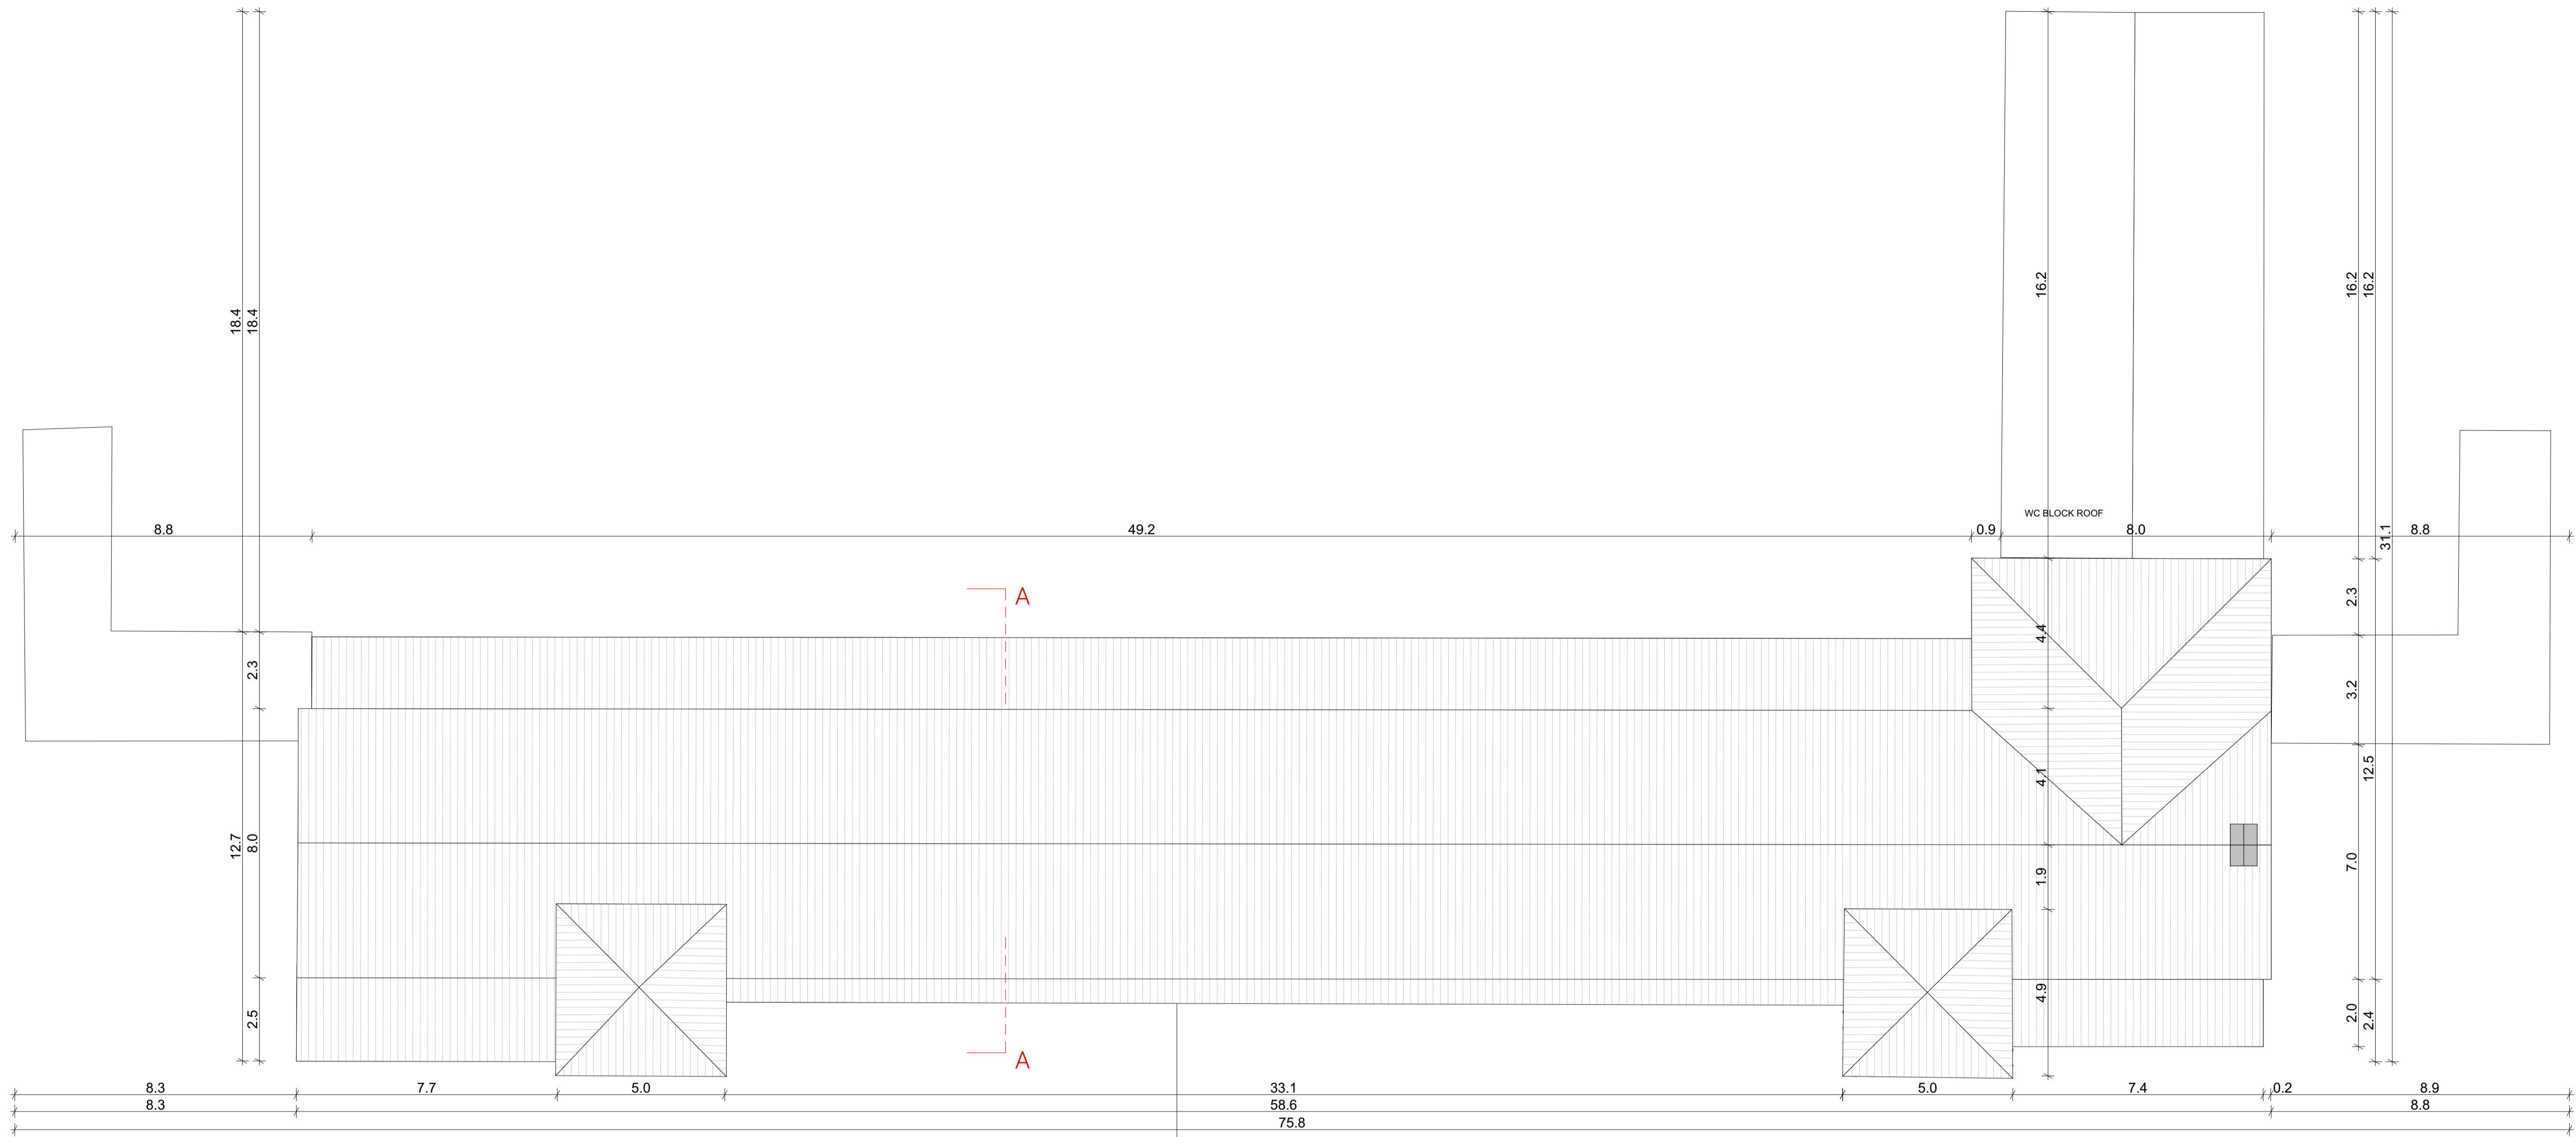

Roof Plan - Existing
1:100

Existing Location of the Gate Posts

