


75.7

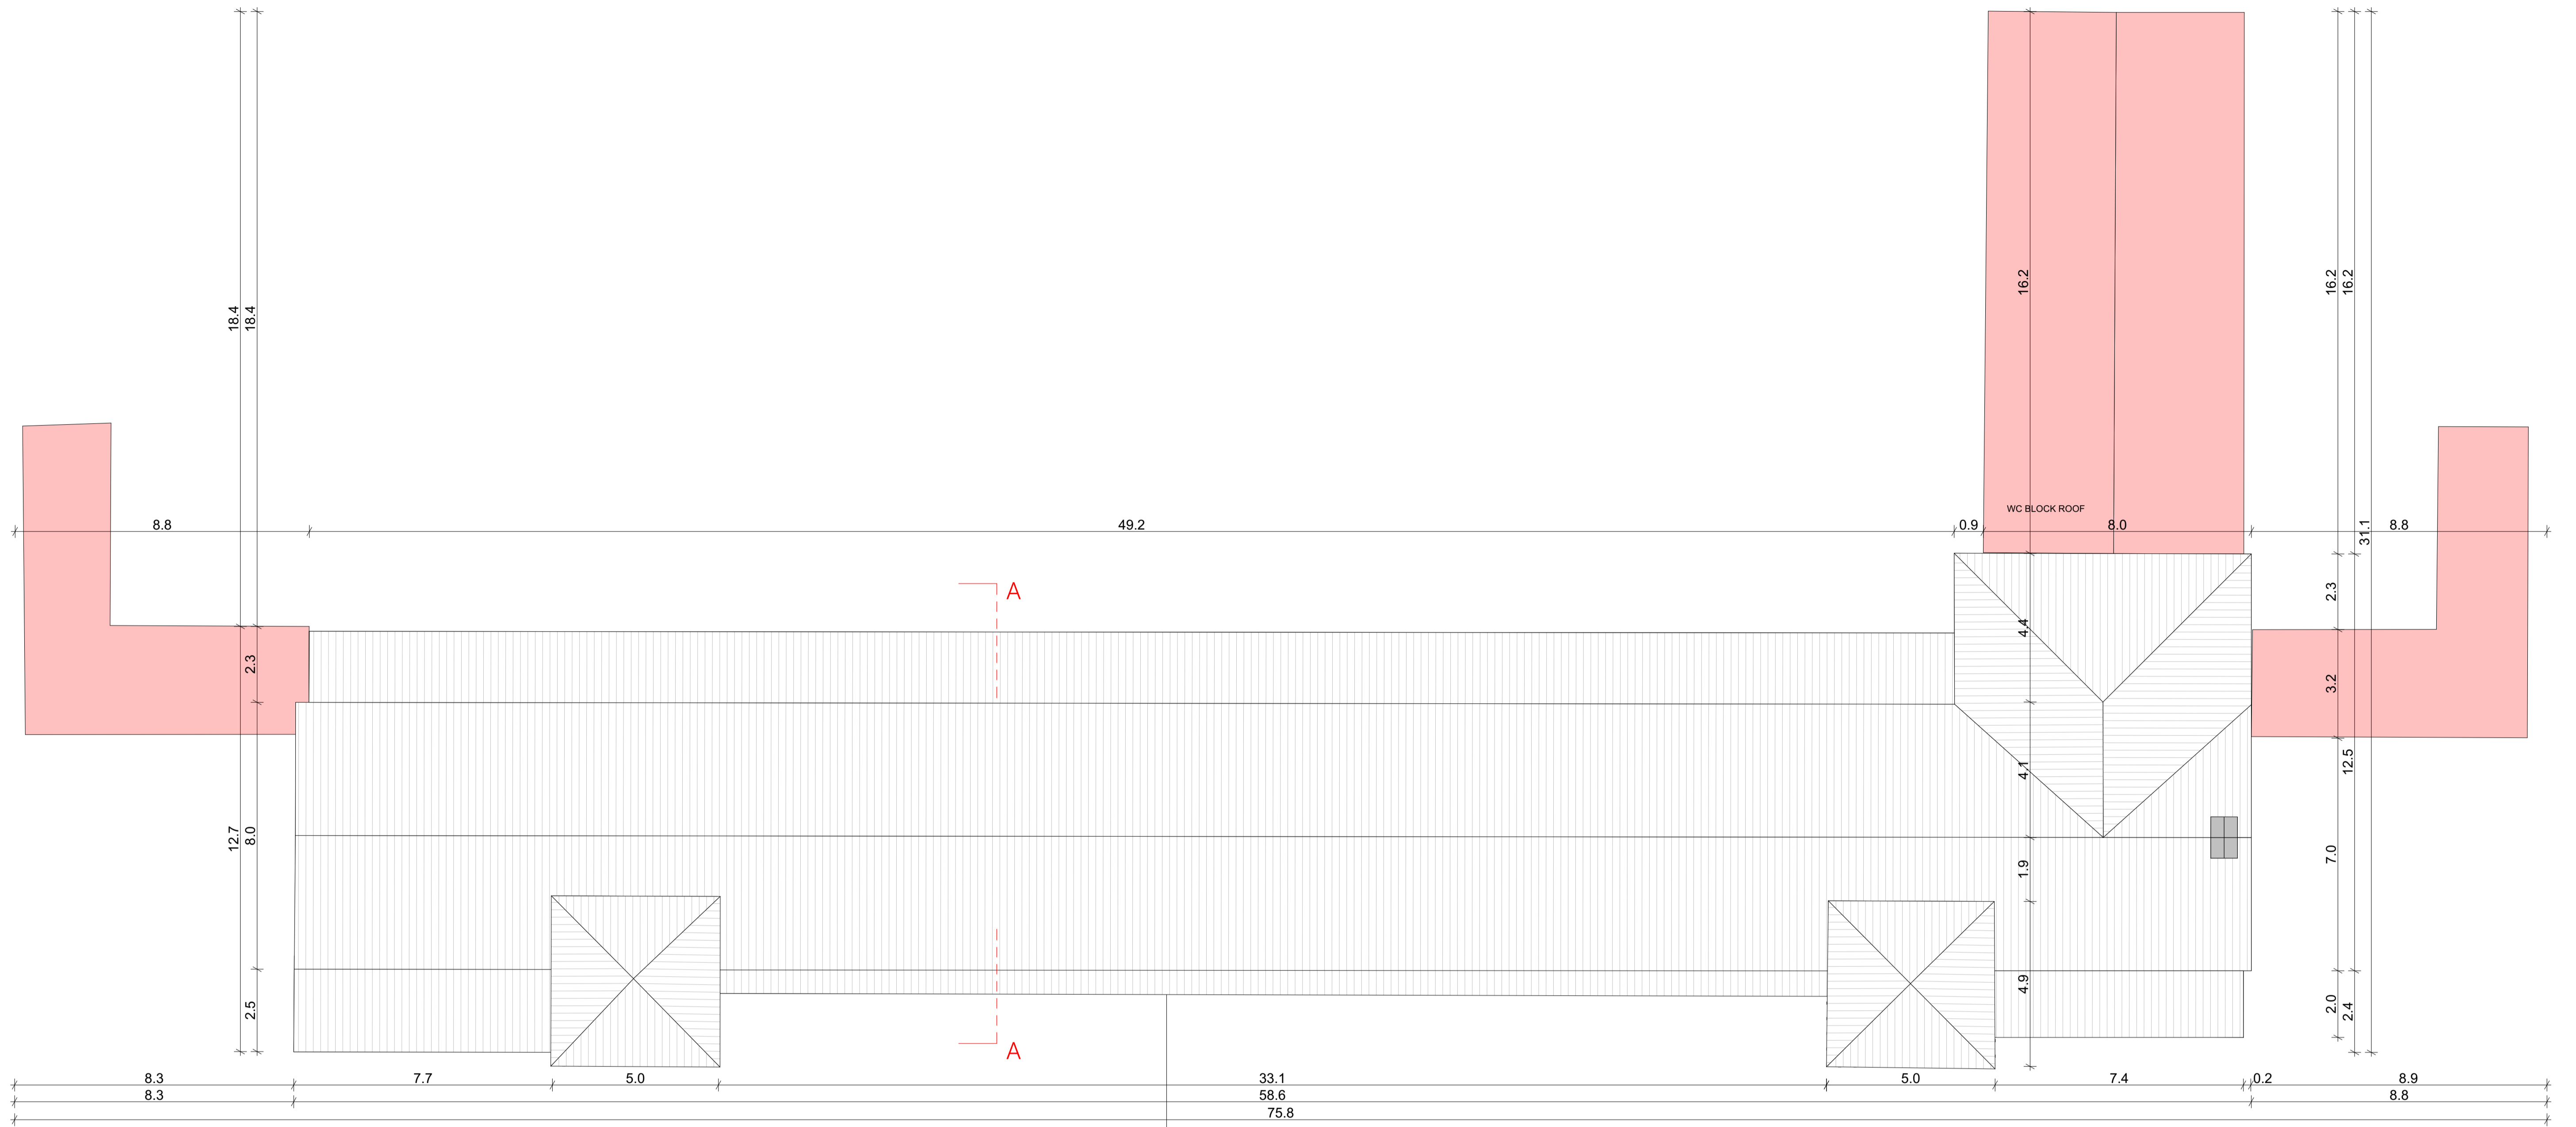

Roof Plan - Demolition  
1:100

EXISTING LOCATION OF GATE POSTS

Existing Gate Posts to be Relocated

LEGEND:

TO BE DEMOLISHED

