



South Front Elevation - Demolition
1:100


Existing Gate Posts to be Relocated



East Elevation - Demolition
1:100



West Elevation - Demolition
1:100

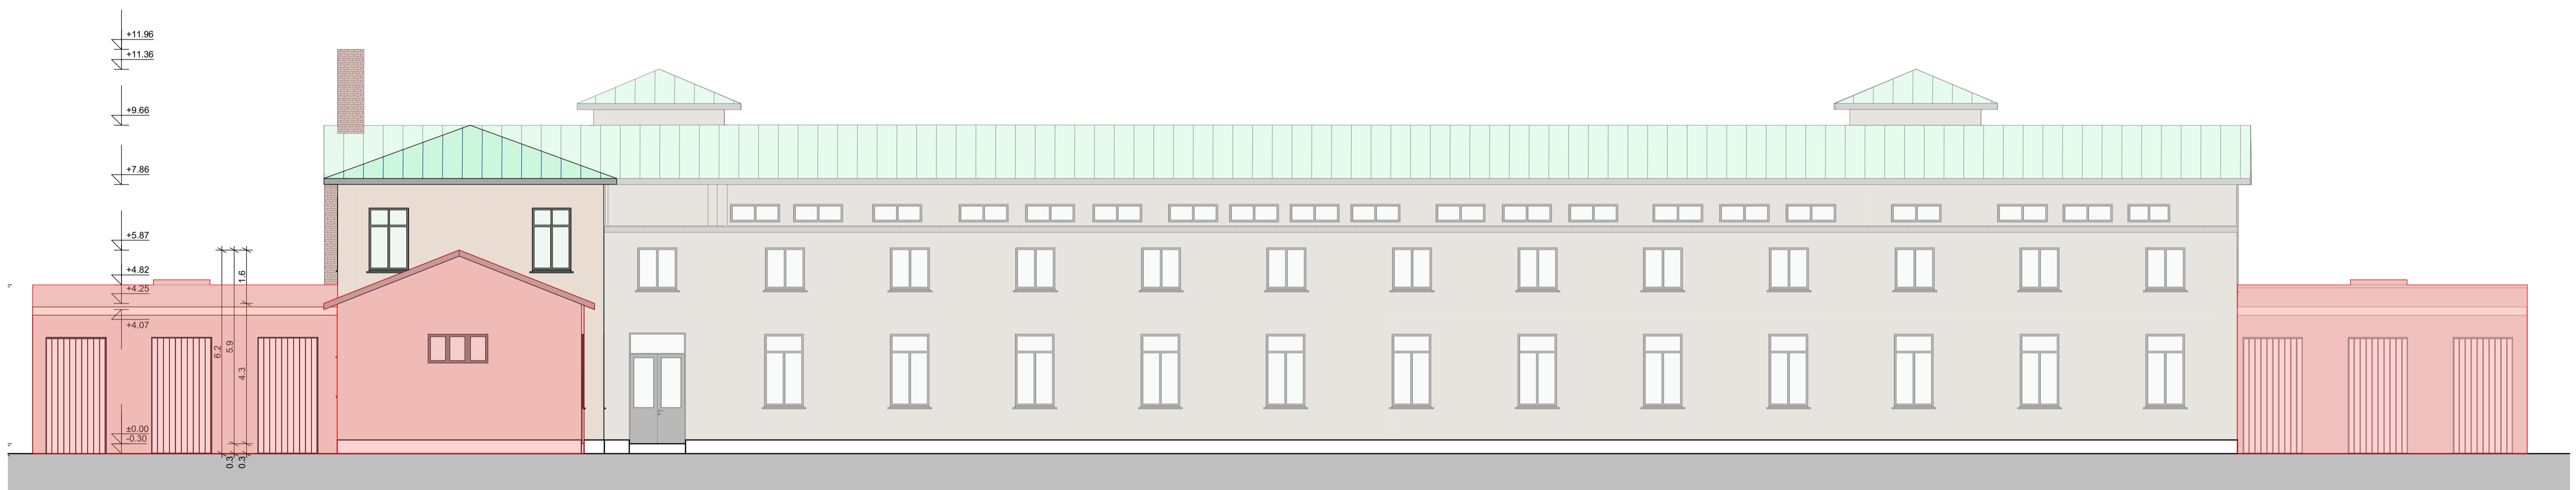

North/Rear Elevation - Demolition
1:100

■ DENOTES THE EXTENT TO BE DEMOLISHED