


**Keyplan
NTS**

- 1 Bed Apartment
Dual Aspect
- 1 Bed Apartment
Single Aspect
- 2 Bed Apartment
Dual Aspect
- 2 Bed Apartment
Single Aspect
- 3 Bed Apartment
Dual Aspect
- 3 Bed Apartment
Single Aspect


SCHEDULE OF ACCOMMODATION			SCHEDULE OF ACCOMMODATION		
APT. NO.	APT. TYPE	APT. AREA	APT. NO.	APT. TYPE	APT. AREA
B01	3B/5P	101.15	B21	2B/4P	85.76
B02	2B/2P	63.00	B22	2B/4P	83.01
B03	1B/2P	45.16	B23	2B/4P	82.87
B04	1B/2P	67.27	B24	2B/4P	89.00
B05	3B/5P	109.60	B25	1B/2P	52.71
B06	2B/4P	88.52	B26	1B/2P	52.98
B07	3B/5P	136.92	B27	2B/4P	84.68
B08	1B/2P	52.52	B28	2B/4P	84.68
B09	2B/4P	76.70	Commercial Unit	N/A	106.55
B10	1B/2P	49.35			
B11	2B/4P	77.81			
B12	1B/2P	58.77			
B13	2B/4P	89.58			
B14	3B/5P	98.38			
B15	1B/2P	52.78			
B16	1B/2P	52.60			
B17	1B/2P	46.66			
B18	2B/4P	82.47			
B19	1B/2P	50.70			
B20	1B/2P	62.52			
B21	2B/4P	76.65			
B22	1B/2P	58.98			
B23	2B/4P	76.64			
B24	1B/2P	58.21			
B25	2B/4P	89.60			
B26	1B/2P	57.59			
B27	1B/2P	56.24			
B28	1B/2P	53.03			
B29	2B/4P	77.04			
B30	1B/2P	52.76			
B31	1B/2P	52.80			
B32	2B/4P	82.47			
B33	1B/2P	46.66			
B34	1B/2P	50.68			
B35	1B/2P	62.52			
B36	2B/4P	76.65			
B37	1B/2P	58.98			
B38	2B/4P	76.64			
B39	1B/2P	58.21			
B40	2B/4P	89.60			
B41	3B/5P	114.75			
B42	3B/5P	112.38			
B43	1B/2P	53.00			
B44	2B/4P	77.08			
B45	1B/2P	52.76			
B46	1B/2P	52.78			
B47	1B/2P	59.60			
B48	2B/4P	82.63			
B49	1B/2P	50.68			
B50	1B/2P	52.55			
B51	2B/4P	76.65			
B52	1B/2P	53.00			
B53	2B/4P	76.64			
B54	1B/2P	57.04			
B55	2B/4P	83.07			
B56	1B/2P	52.98			
B57	2B/4P	77.04			
B58	2B/4P	78.03			
B59	1B/2P	59.16			
B60	2B/4P	82.63			
B61	1B/2P	50.68			
B62	1B/2P	52.52			
B63	2B/4P	76.65			
B64	1B/2P	53.00			
B65	2B/4P	76.65			
B66	1B/2P	54.46			
B67	2B/4P	80.89			
B68	1B/2P	58.44			
B69	2B/4P	80.61			
B70	1B/2P	50.68			
B71	1B/2P	52.52			
B72	2B/4P	76.65			
B73	1B/2P	53.00			
B74	2B/4P	76.65			
B75	1B/2P	53.48			
B76	2B/4P	80.89			
B77	2B/4P	83.00			
B78	2B/4P	83.01			
B79	2B/4P	81.97			
B80	2B/4P	81.76			
B81	1B/2P	52.88			
B82	2B/4P	88.42			
B83	2B/4P	88.50			
B84	1B/2P	53.18			
B85	2B/4P	88.77			
B86	2B/4P	81.77			
B87	2B/4P	82.87			
B88	2B/4P	81.36			
B89	1B/2P	52.72			
B90	2B/4P	88.50			
B91	2B/4P	88.50			
B92	1B/2P	53.18			
B93	2B/4P	88.77			
B94	2B/4P	83.01			
B95	2B/4P	81.94			
B96	2B/4P	81.34			
B97	1B/2P	52.72			
B98	2B/4P	88.50			
B99	2B/4P	88.50			
B100	1B/2P	53.18			
B101	2B/4P	88.77			
B102	2B/4P	83.01			
B103	2B/4P	82.87			
B104	2B/4P	89.01			
B105	1B/2P	52.71			
B106	2B/4P	88.41			
B107	2B/4P	88.50			
B108	1B/2P	53.18			
B109	2B/4P	88.77			
B110	2B/4P	83.01			
B111	2B/4P	82.87			
B112	2B/4P	89.02			
B113	1B/2P	52.54			
B114	1B/2P	52.98			
B115	2B/4P	88.77			
B116	2B/4P	84.68			
B117	2B/4P	82.87			
B118	2B/4P	89.02			
B119	1B/2P	52.71			
B120	1B/2P	52.98			

TOTAL UNITS:	128
1 Bedroom Apartments:	55 = 43%
2 Bedroom Apartments:	61 = 52%
3 Bedroom Apartments:	6 = 5%
DUAL ASPECT:	80 Units = 63%
Dual Aspect:	48 Units = 37%
COMMUNAL AMENITY SPACE:	
Outdoor Communal Amenity Space:	827 m ²
Indoor: 71 m ²	
Roof Gardens: 137 m ²	
TOTAL:	1035 m ²
Commercial Space 107m²	

NOTE:
Refer to site plans and elevations for site specific FFLs above datum.

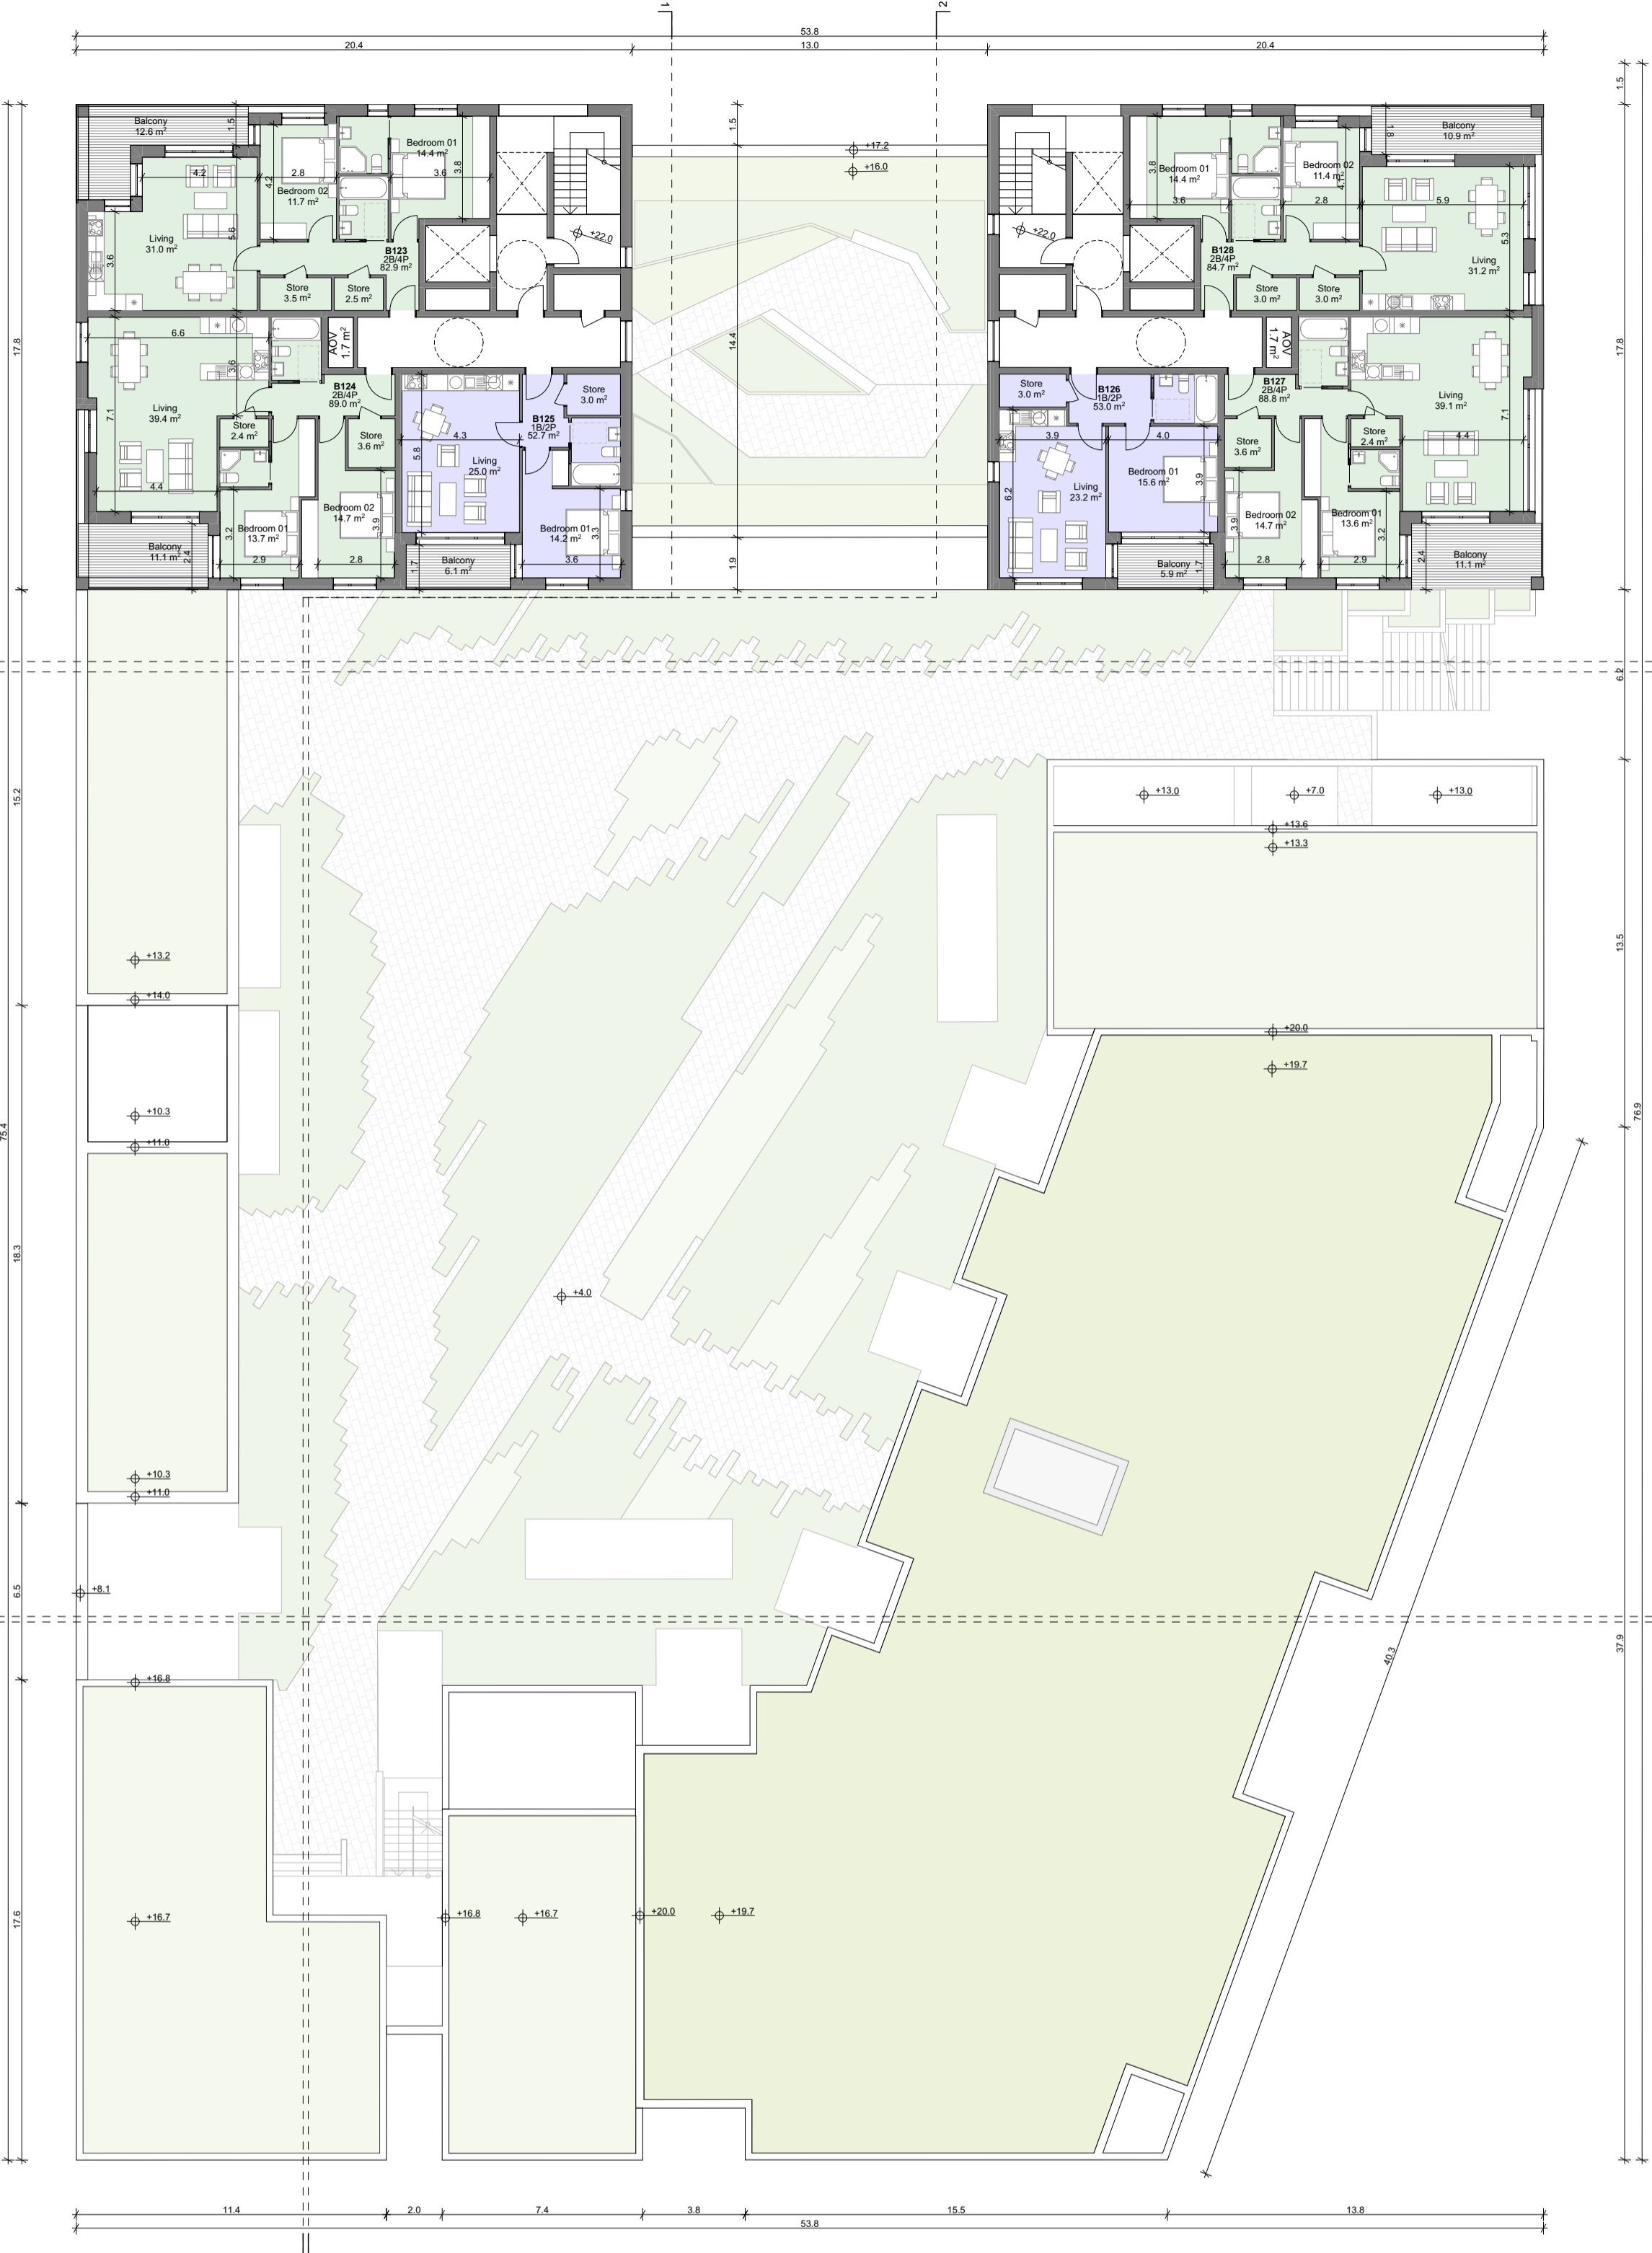

Seventh Floor
1:200

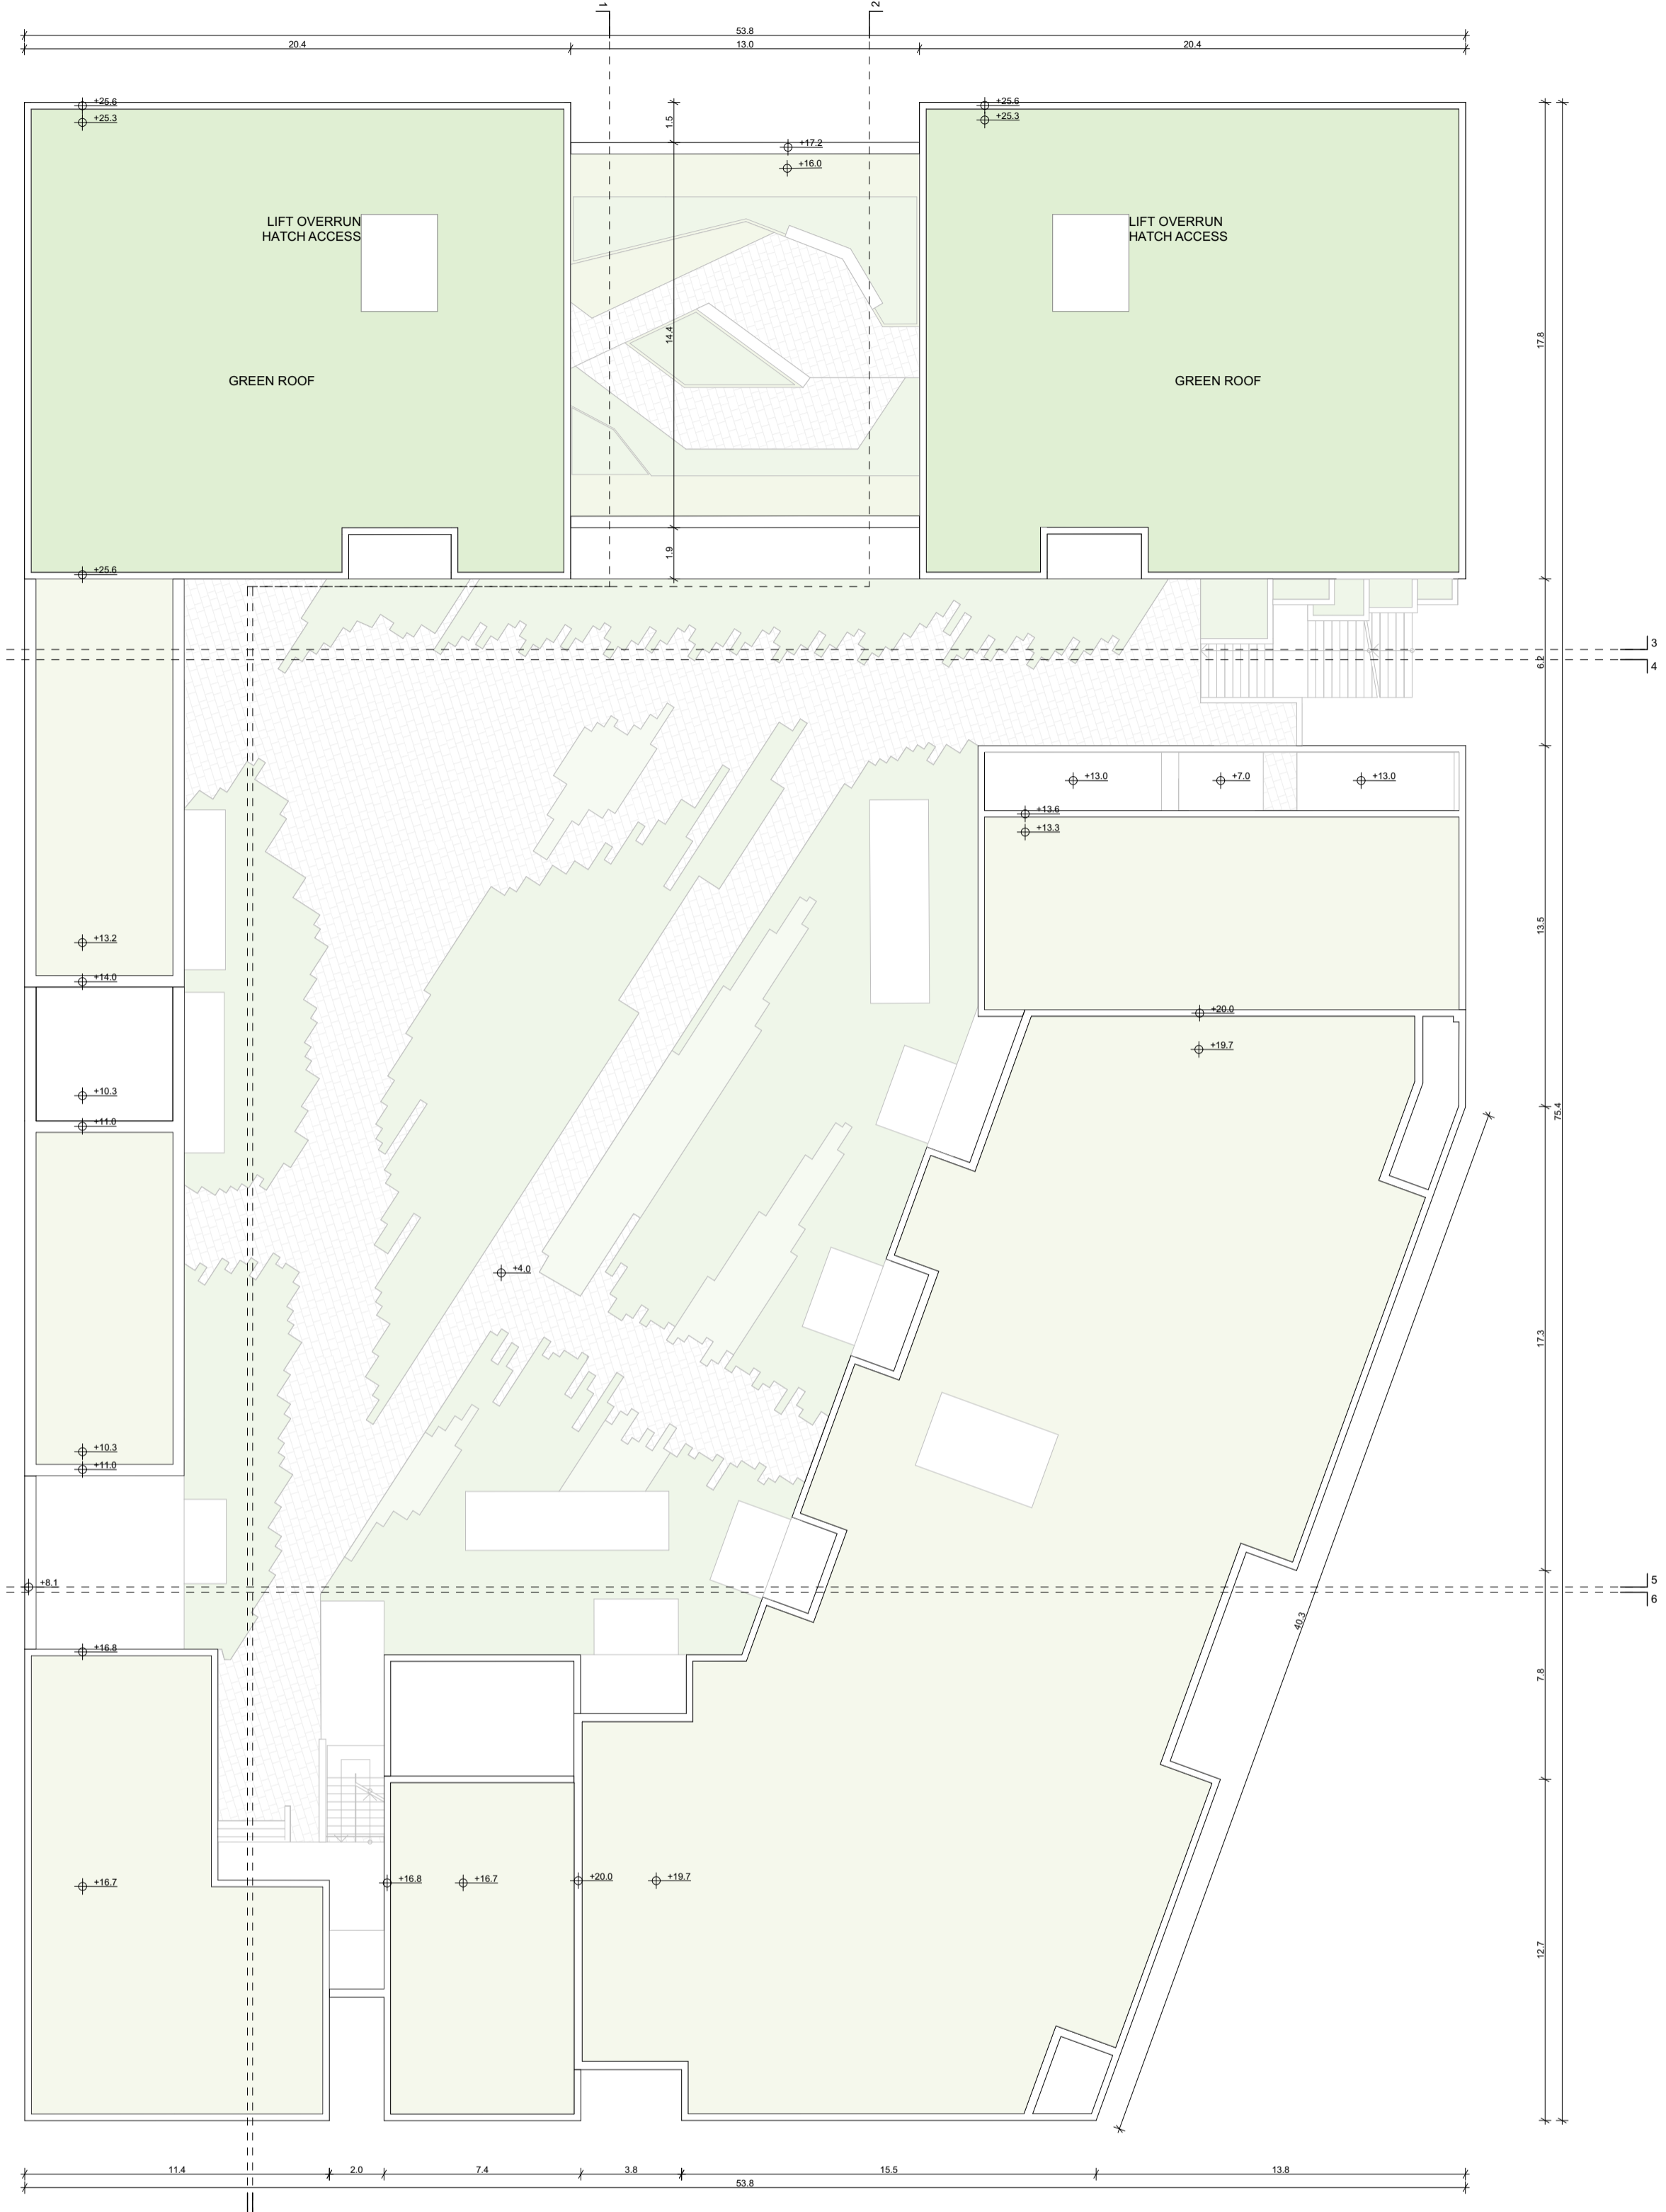

Roof Plan
1:200