


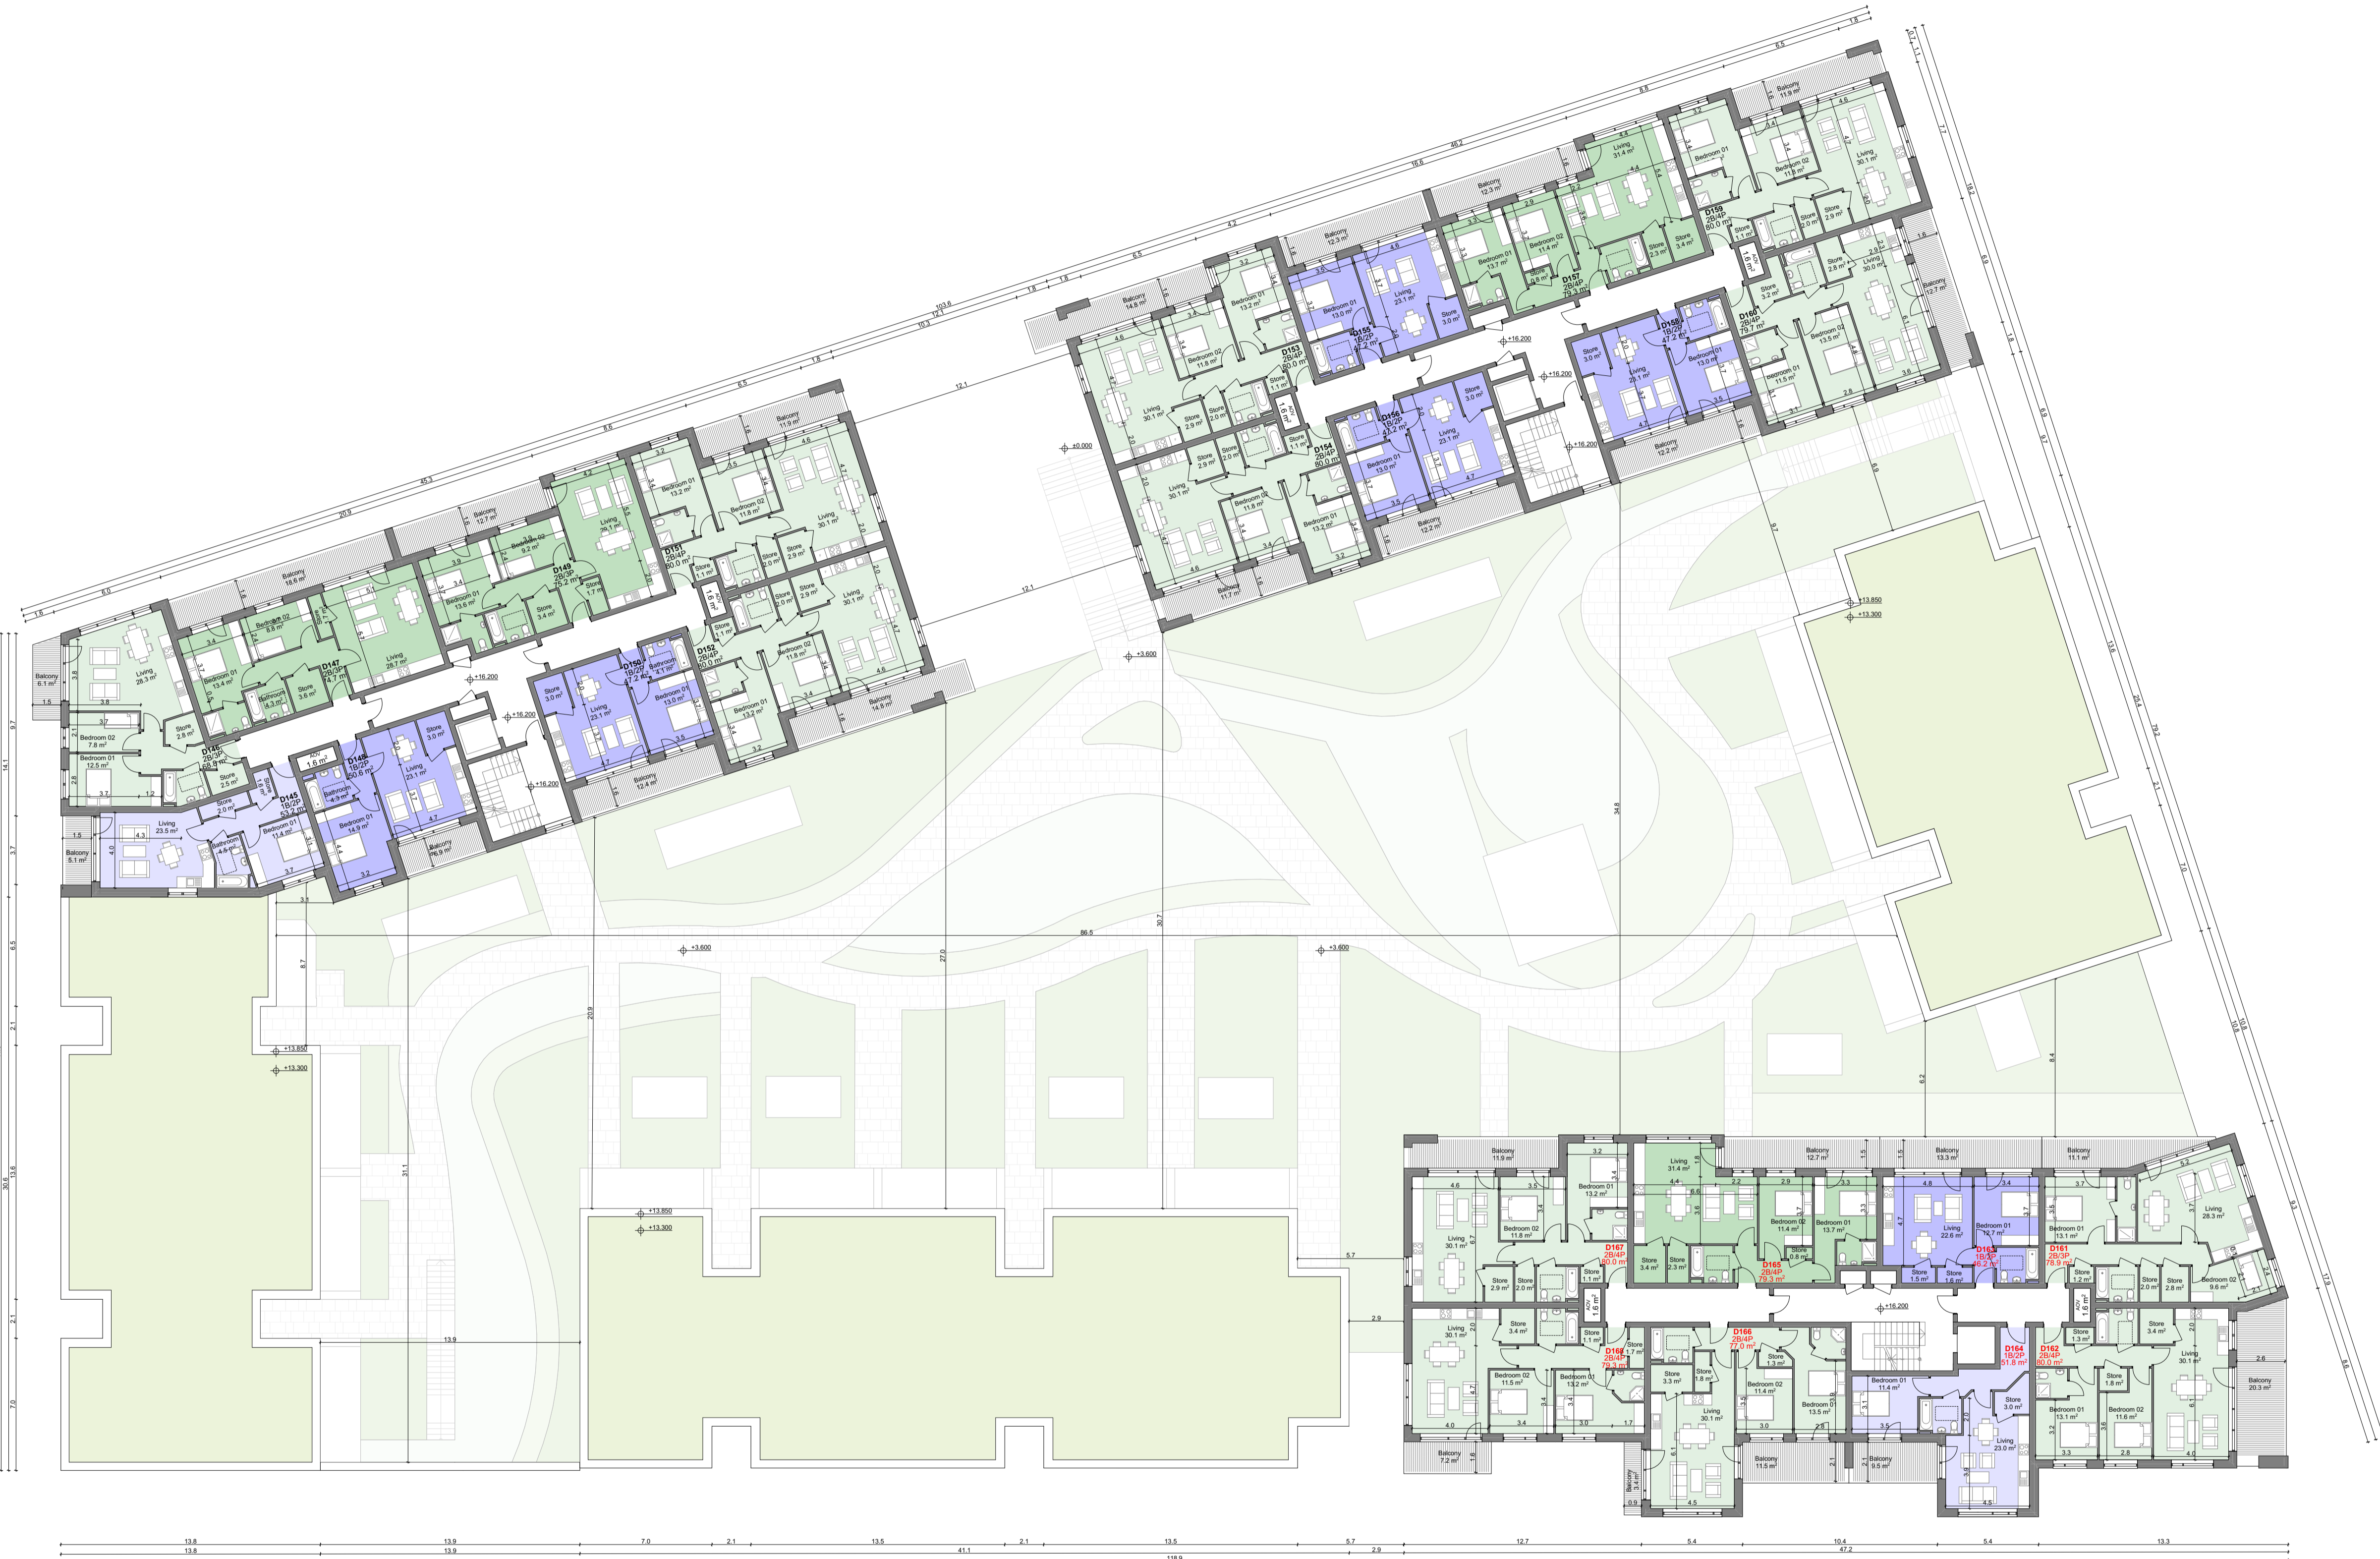

Keyplan
NTS

- 1 Bed Apartment
Dual Aspect
- 1 Bed Apartment
Single Aspect
- 2 Bed Apartment
Dual Aspect
- 2 Bed Apartment
Single Aspect
- 3 Bed Apartment
Dual Aspect
- 3 Bed Apartment
Single Aspect

SCHEDULE OF ACCOMMODATION		PROPOSED PARTY V	
APT. NO.	APT. TYPE	APT. NO.	APT. TYPE
D005	2B/4P	D001	3B/6P
D012	2B/4P	D002	3B/6P
D025	1B/2P	D003	3B/6P
D028	2B/3P	D004	3B/6P
D027	2B/3P	D006	1B/2P
D028	1B/2P	D007	1B/2P
D029	2B/3P	D008	2B/4P
D030	1B/2P	D009	2B/4P
D031	2B/4P	D010	1B/2P
D032	2B/4P	D011	1B/2P
D033	2B/4P	D013	3B/6P
D034	2B/4P	D014	3B/6P
D035	1B/2P	D015	3B/6P
D036	1B/2P	D016	1B/2P
D037	2B/4P	D017	1B/2P
D038	1B/2P	D018	2B/4P
D039	2B/4P	D019	1B/2P
D040	2B/4P	D020	3B/6P
D053	1B/2P	D021	3B/6P
D054	2B/3P	D022	3B/6P
D055	2B/3P	D023	3B/6P
D056	1B/2P	D024	3B/6P
D057	2B/3P	D041	2B/3P
D058	1B/2P	D042	2B/4P
D059	2B/4P	D043	1B/2P
D060	2B/4P	D044	1B/2P
D061	2B/4P	D045	2B/4P
D062	2B/4P	D046	2B/4P
D063	1B/2P	D047	2B/4P
D064	1B/2P	D048	2B/4P
D065	2B/4P	D049	2B/3P
D066	1B/2P	D050	2B/3P
D067	2B/4P	D051	2B/3P
D068	2B/4P	D052	1B/2P
D089	1B/2P	D069	2B/3P
D090	2B/3P	D070	2B/3P
D091	2B/3P	D071	2B/3P
D092	1B/2P	D072	2B/3P
D093	2B/3P	D073	2B/4P
D094	1B/2P	D074	1B/2P
D095	2B/4P	D075	1B/2P
D096	2B/4P	D076	2B/4P
D097	2B/4P	D077	2B/4P
D098	2B/4P	D078	2B/4P
D099	1B/2P	D079	2B/3P
D100	1B/2P	D080	2B/3P
D101	2B/4P	D081	2B/3P
D102	1B/2P	D082	2B/3P
D103	2B/4P	D083	2B/3P
D104	2B/4P	D084	2B/3P
D121	1B/2P	D085	1B/2P
D122	2B/3P	D086	1B/2P
D123	2B/3P	D087	1B/2P
D124	1B/2P	D088	1B/2P
D125	2B/3P	D105	1B/2P
D126	1B/2P	D106	1B/2P
D127	2B/4P	D107	1B/2P
D128	2B/4P	D108	2B/3P
D129	2B/4P	D109	2B/4P
D130	2B/4P	D110	1B/2P
D131	1B/2P	D111	1B/2P
D132	1B/2P	D112	2B/4P
D133	2B/4P	D113	2B/4P
D134	1B/2P	D114	2B/4P
D135	2B/4P	D115	2B/4P
D136	2B/4P	D116	1B/2P
D145	1B/2P	D117	1B/2P
D146	2B/3P	D118	1B/2P
D147	2B/3P	D119	1B/2P
D148	1B/2P	D120	1B/2P
D149	2B/3P	D137	2B/3P
D150	1B/2P	D138	2B/4P
D151	2B/4P	D139	1B/2P
D152	2B/4P	D140	1B/2P
D153	2B/4P	D141	2B/4P
D154	2B/4P	D142	2B/4P
D155	1B/2P	D143	2B/4P
D156	1B/2P	D144	2B/4P
D157	2B/4P	D161	2B/3P
D158	1B/2P	D162	2B/4P
D159	2B/4P	D163	1B/2P
D160	2B/4P	D164	1B/2P
D169	1B/2P	D165	2B/4P
D170	3B/5P	D166	2B/4P
D171	1B/2P	D167	2B/4P
D172	2B/3P	D168	2B/4P
D173	1B/2P	D169	3B/5P
D174	2B/4P	D184	1B/2P
D175	2B/4P	D185	1B/2P
D176	3B/5P	D186	2B/3P
D177	1B/2P	D187	2B/4P
D178	1B/2P	D188	2B/4P
D179	2B/3P	D189	2B/4P
D180	1B/2P		
D181	2B/4P		
D182	2B/4P		



TOTAL UNITS:	189
1 Bedroom Apartments:	65 = 34%
2 Bedroom Apartments:	100 = 53%
3 Bedroom Apartments:	13 = 7%

DUAL ASPECT:
Dual Aspect: 124 Units = 66%
Single Aspect: 65 Units = 34%

COMMUNAL AMENITY SPACE:
Courtyard Communal Amenity Space: 1867 m²
Roof: 156 m²
TOTAL: 2023 m²

NOTE:
Refer to site plans and elevations for site specific FFLs above datum.
Refer to first floor plan for section reference lines.

NOTE:
Sections lines shown on 1st floor and keyplans of section drawings.

Fifth Floor
1:200